


SEE DWG. NO. 5 FOR
PI.#5 REFERENCE


THE VILLAGE OF HICKORY RIDGE
SECTION 1
AREA 1

B.M. # 7
SQ. CUT IN W. END OF HDWL.
S. SIDE OF RD. 120'± RT. OF
STA. 0+00 SUNNY SPRING
ELEV. = 390.904'

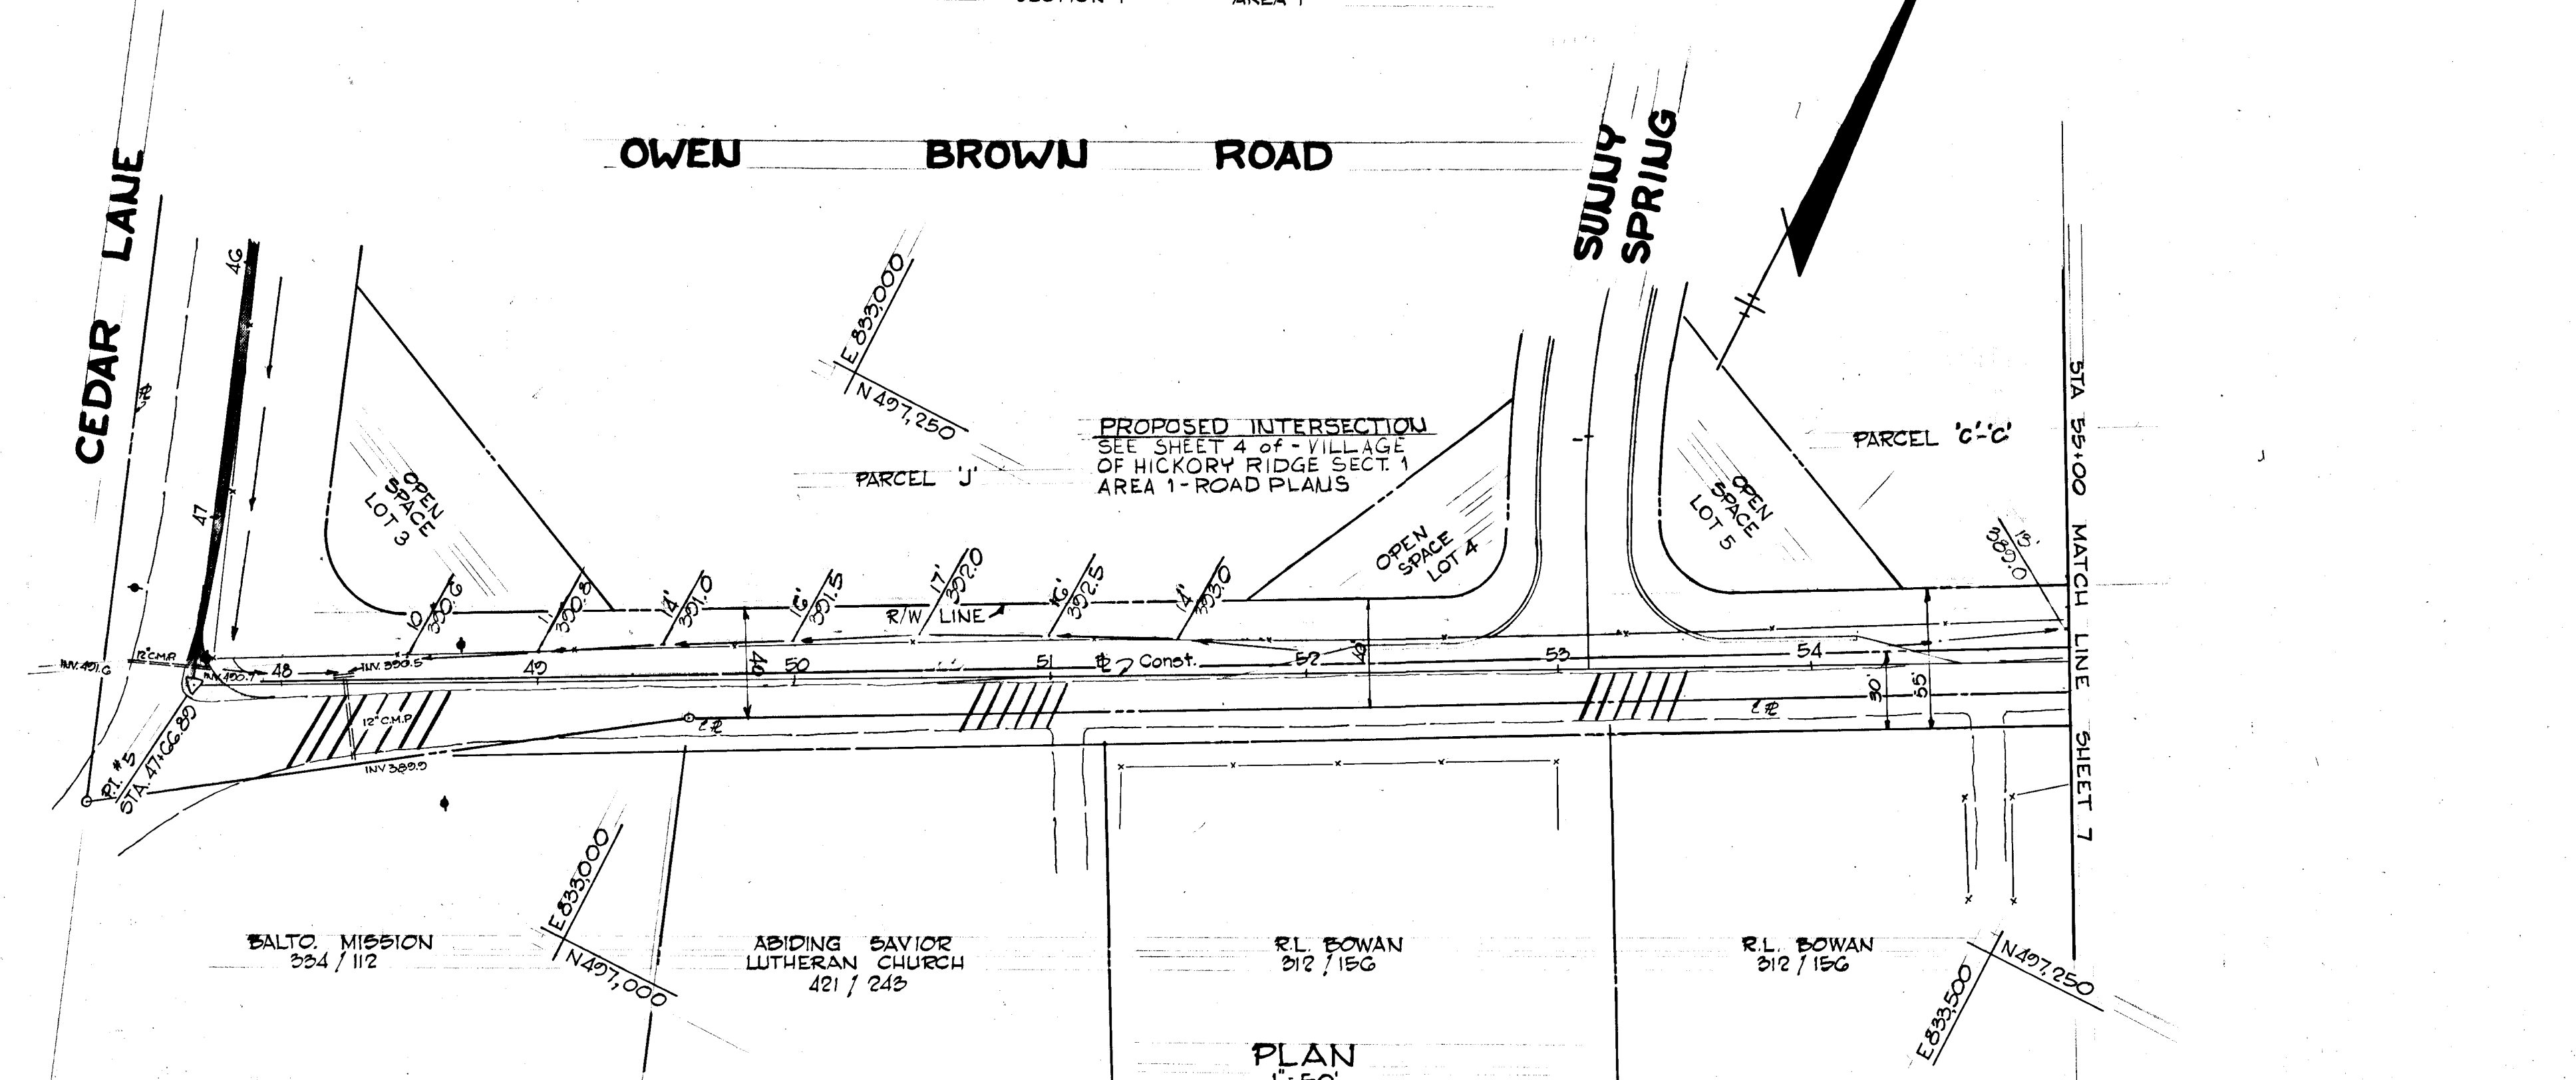

NOTE: THIS SHEET IS APPLICABLE TO PARCELS J AND C-C PHASE 100, RECORDED SEPARATE FROM THE OTHER PARCELS INCLUDED WITH THE VILLAGE OF HICKORY RIDGE, SECTION 1, AREA 1

PROFILE
SCALE: VERT. 1"=5'
HORZ. 1"=50'

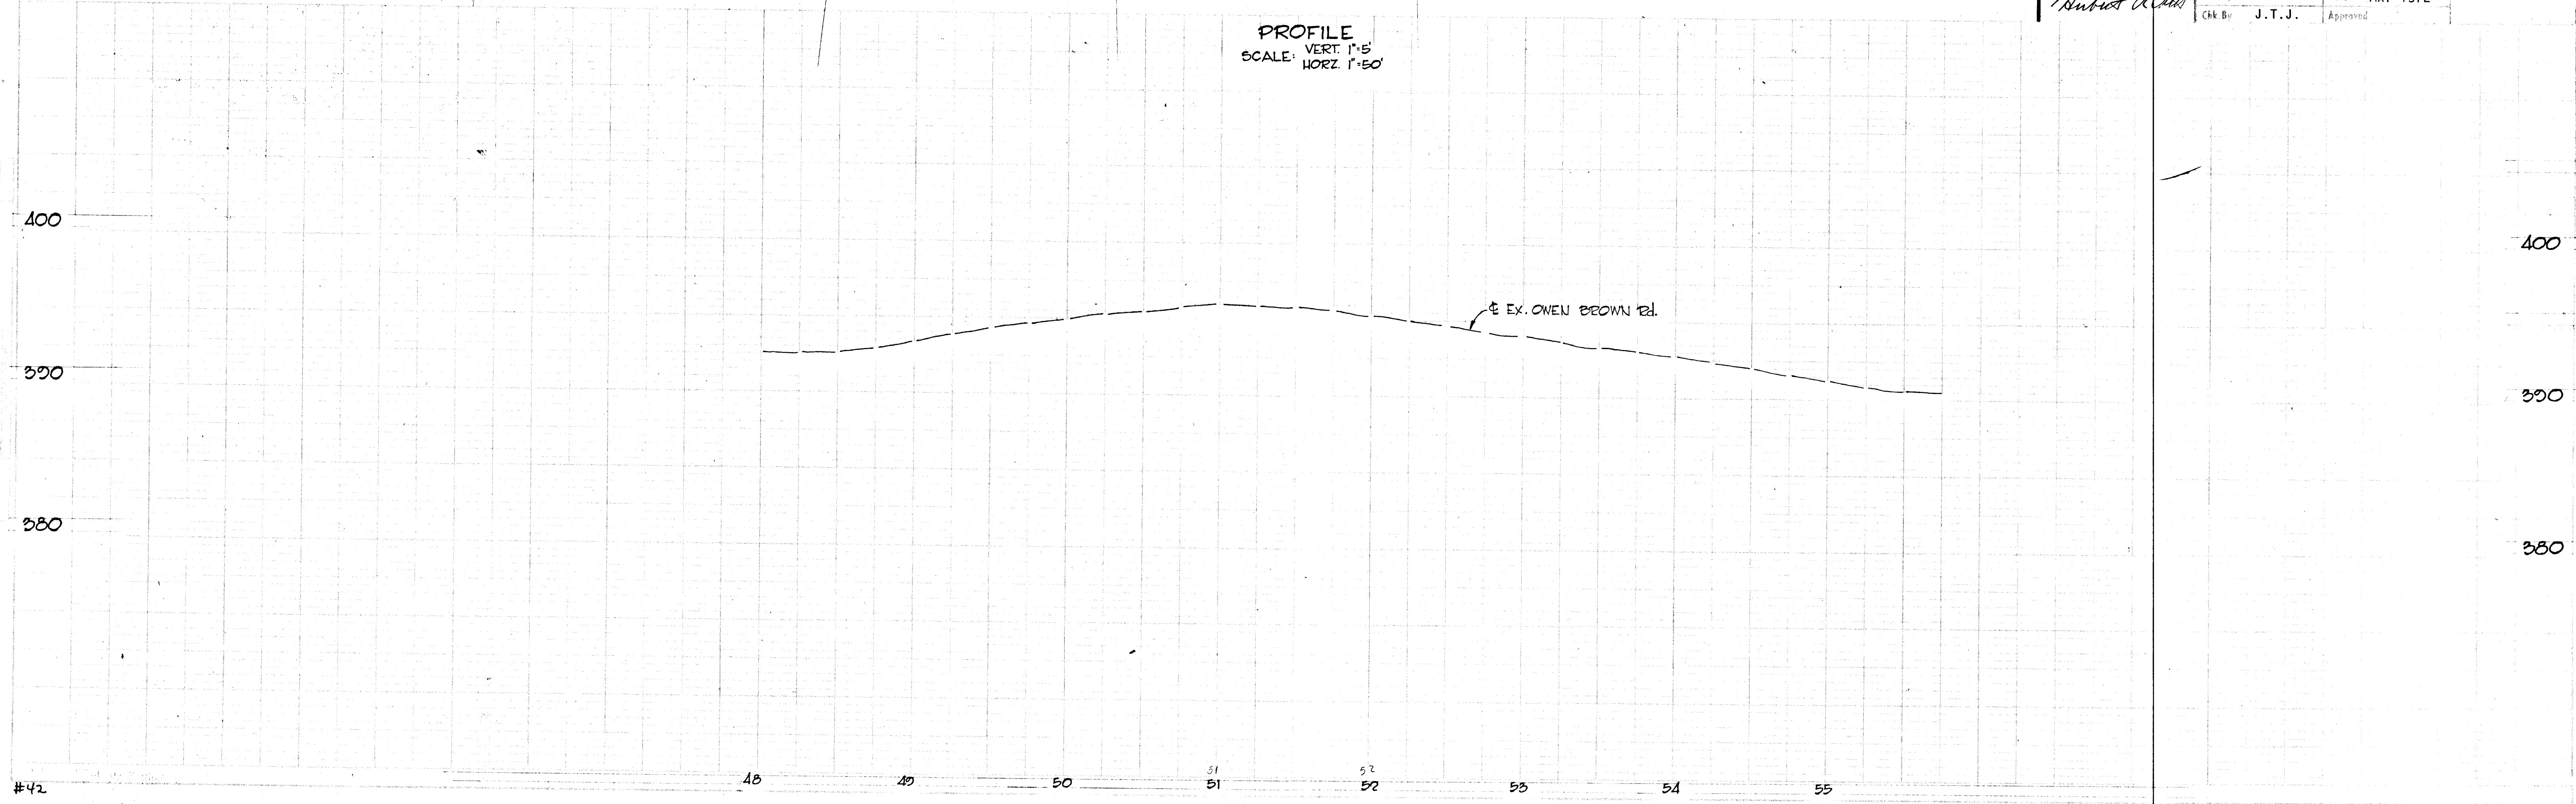

DIVISION OF HIGHWAYS
AND TRANSPORTATION PLANNING
DATE: 11/10/72

DEPARTMENT OF PUBLIC WORKS
D. M. McKeand 11/10/72
CHIEF, BUREAU OF HIGHWAYS

OFFICE OF PLANNING AND ZONING
CHIEF DIVISION OF LAND DEVELOPMENT AND TRANSPORTATION PLANNING

GREEN ASSOCIATES, INC.
CONSULTING ENGINEERS
BALTIMORE, MARYLAND

9-27-72 INDICATED RESURFACING AREA, ADD NOTE


COLUMBIA
MARYLAND
6TH ELECTION DISTRICT HOWARD COUNTY



HOWARD RESEARCH AND DEVELOPMENT CORP.

PROJECT AREA
THE VILLAGE OF HICKORY RIDGE
SECTION 1 AREA 1

PROJECT TITLE
OWEN BROWN ROAD
PLAN & PROFILE

Des. By	J.T.J.	Scale	AS SHOWN	Draw. No.	6 of 8
Dim. By	F.T.	Date	MAY 1972	C.C.F. No.	
Chk. By	J.T.J.	Approved			

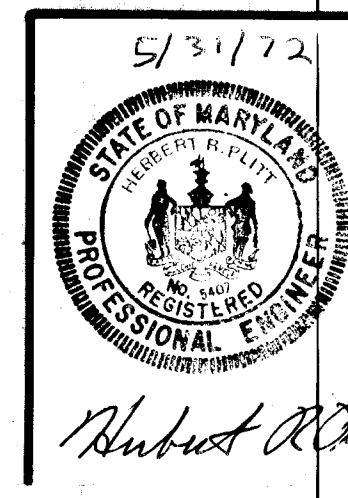

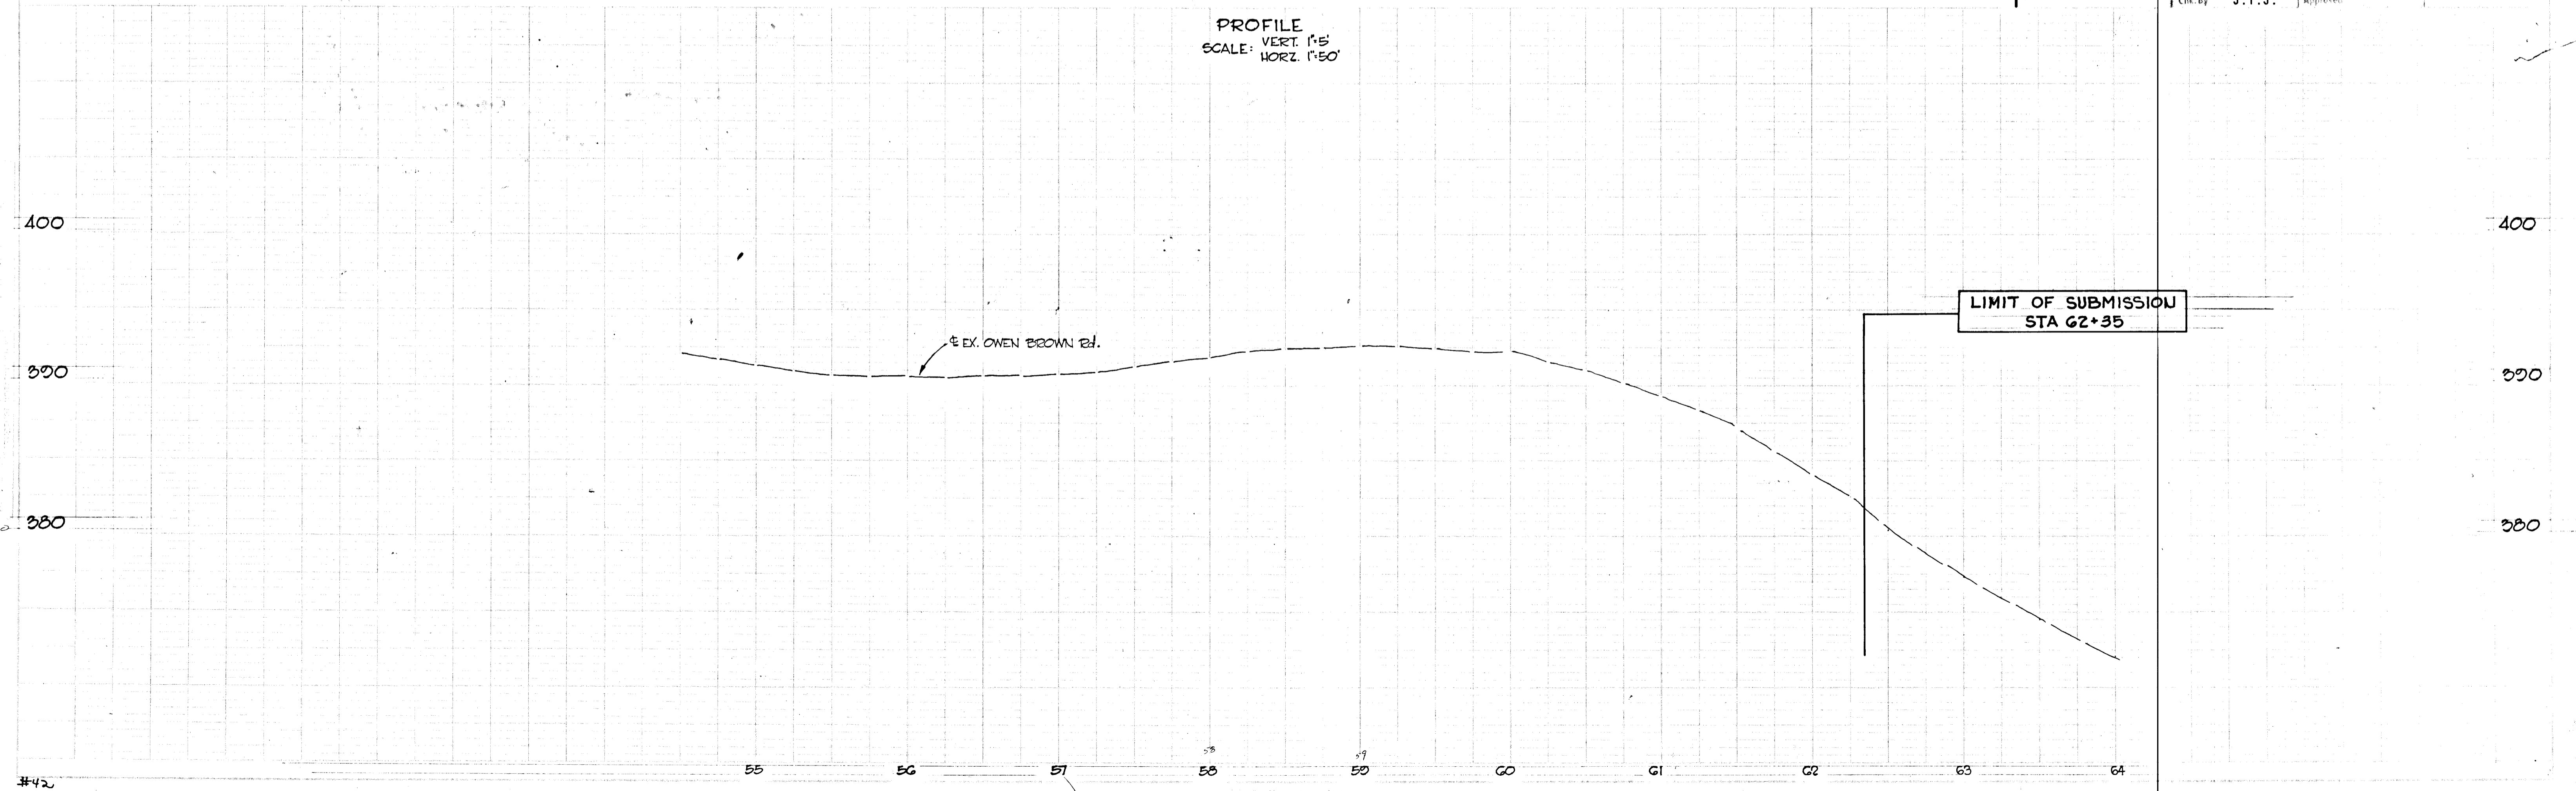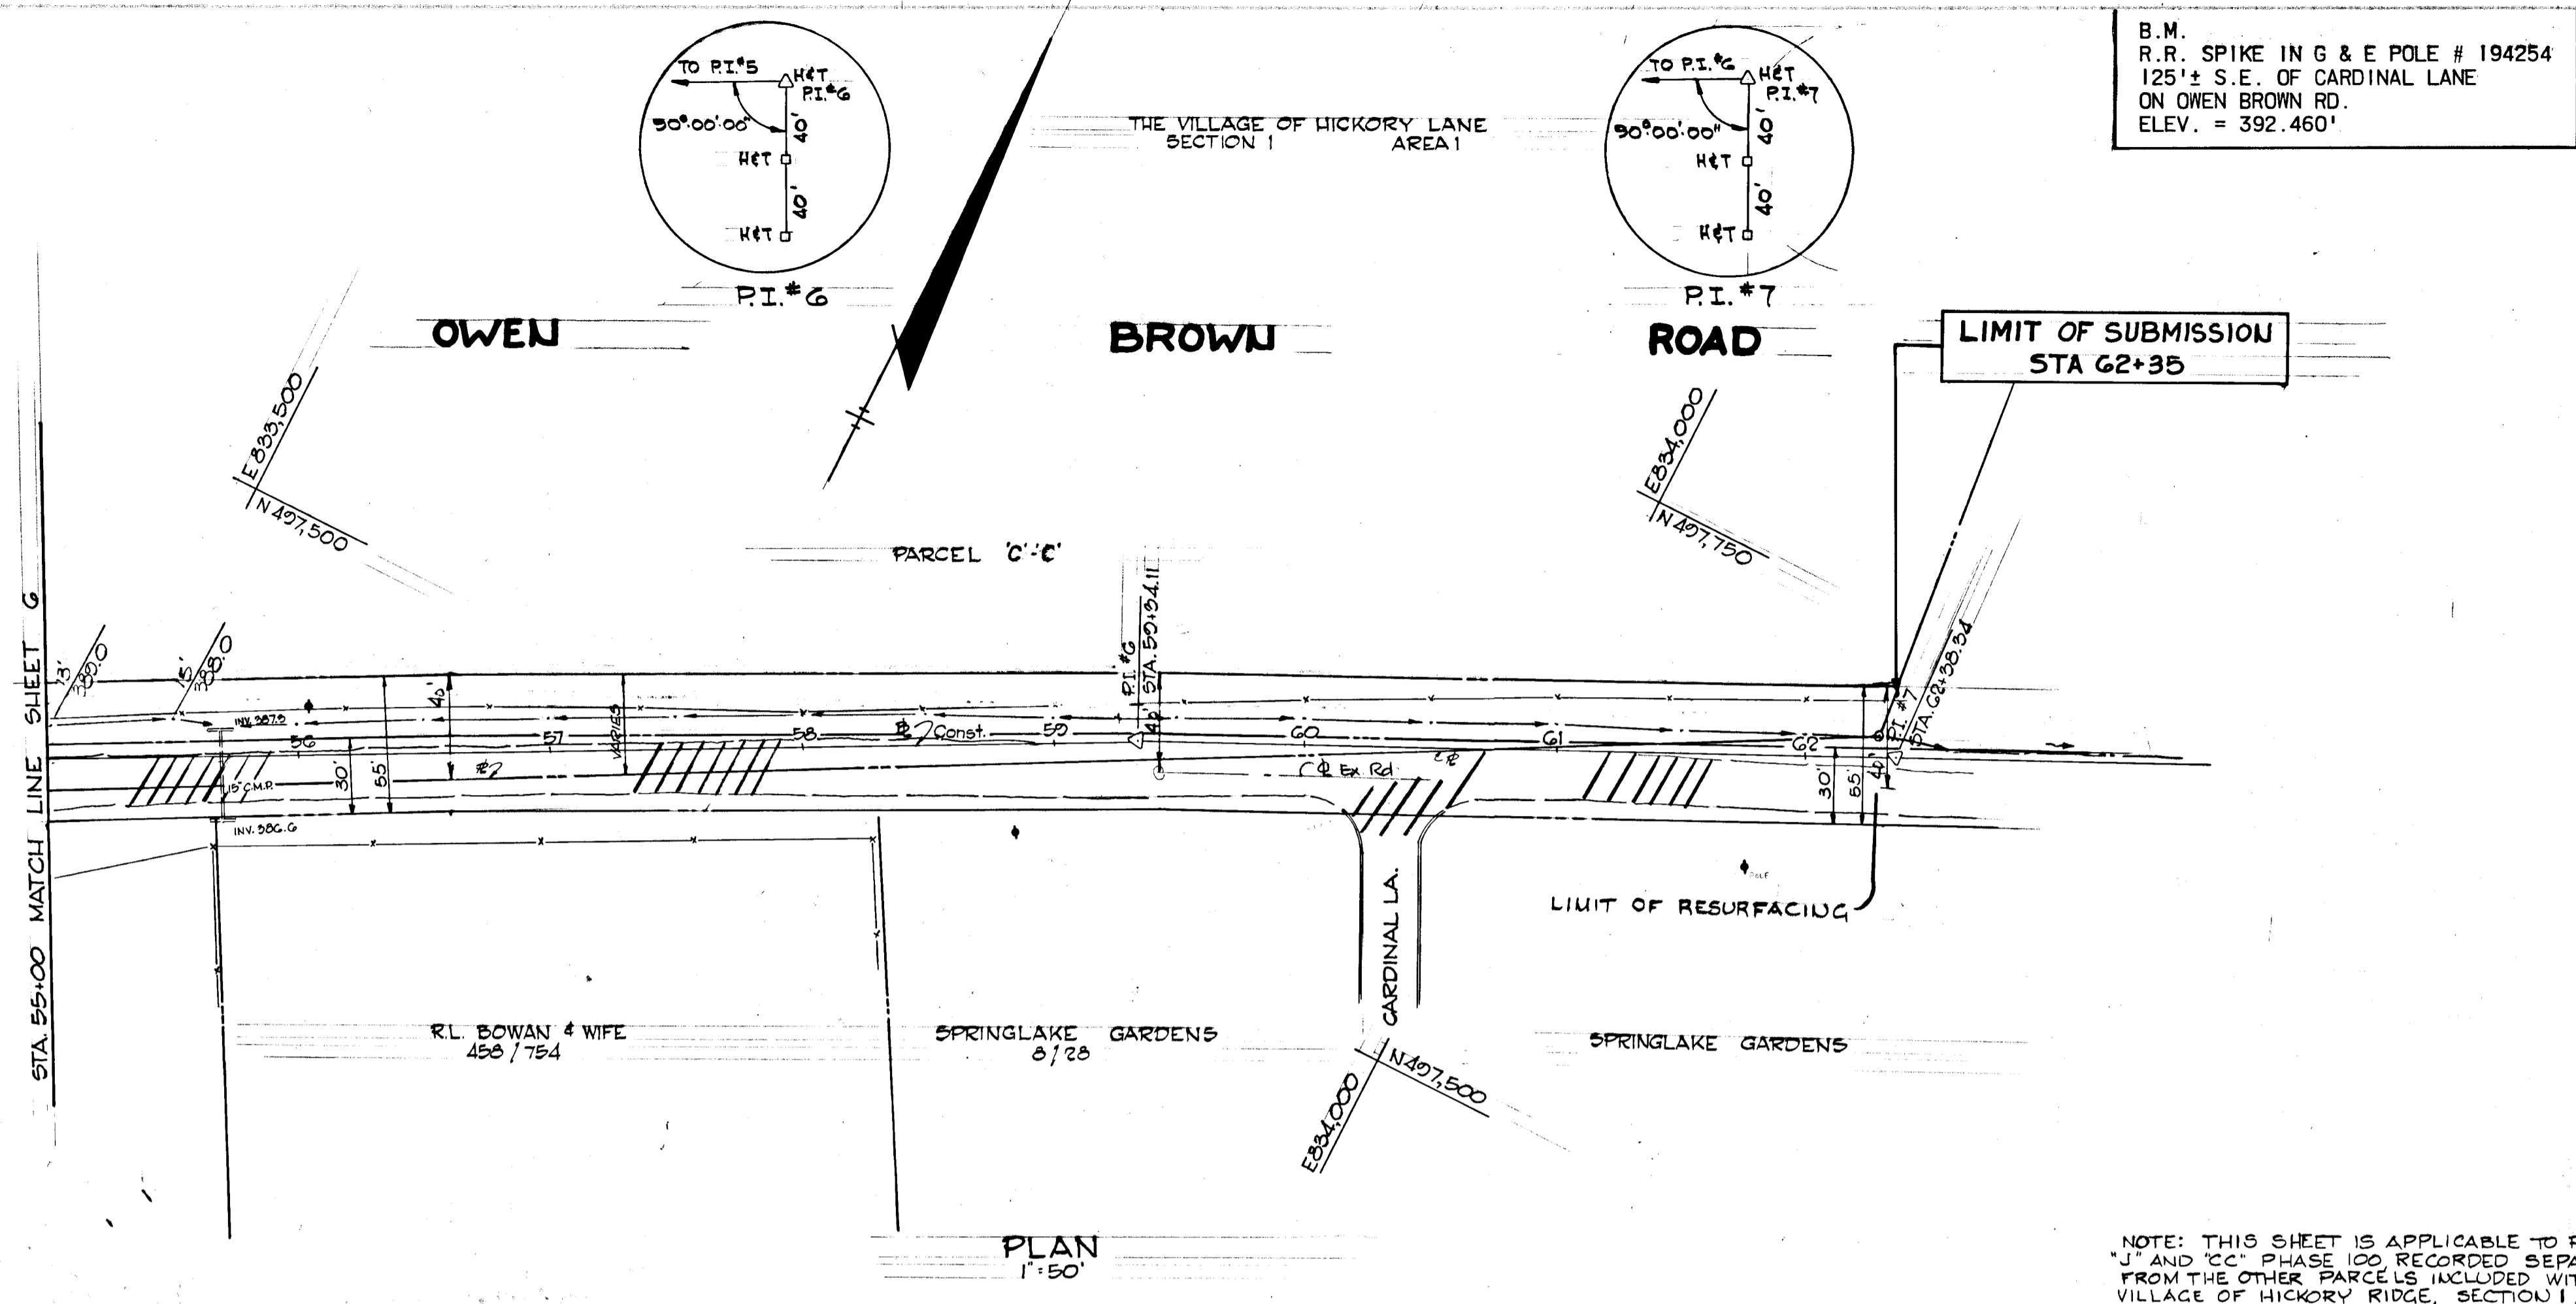

APPROVED
DIVISION OF LAND DEVELOPMENT
AND TRANSPORTATION PLANNING
HOWARD COUNTY
DATE July 11/10/72

DEPARTMENT OF PUBLIC WORKS
S. J. Nelson 11/10/72
CHIEF, BUREAU OF HIGHWAYS DATE

OFFICE OF PLANNING AND ZONING
CHIEF DIVISION OF LAND DEVELOPMENT
AND TRANSPORTATION PLANNING DATE

GREEN ASSOCIATES, INC.
CONSULTING ENGINEERS
BALTIMORE, MARYLAND

9-27-72 1 INDICATED RESURFACING AREA, ADD NOTE
Rev. Date Rev. No. Revision Description

COLUMBIA
MARYLAND
6TH ELECTION DISTRICT HOWARD COUNTY
HOWARD RESEARCH AND DEVELOPMENT CORP.
COLUMBIA, MARYLAND

PROJECT AREA
THE VILLAGE OF HICKORY RIDGE
SECTION 1 AREA 1

PROJECT TITLE
OWEN BROWN ROAD
PLAN & PROFILE

Des. By	J. T. J.	Scale	AS SHOWN	Dep. No.	7 of 8
Des. By	F. T.	Date	MAY 1972	C.C.F. No.	
Chk. By	J. T. J.	Approved			

