


VICINITY MAP  
SCALE: 1" = 2000'

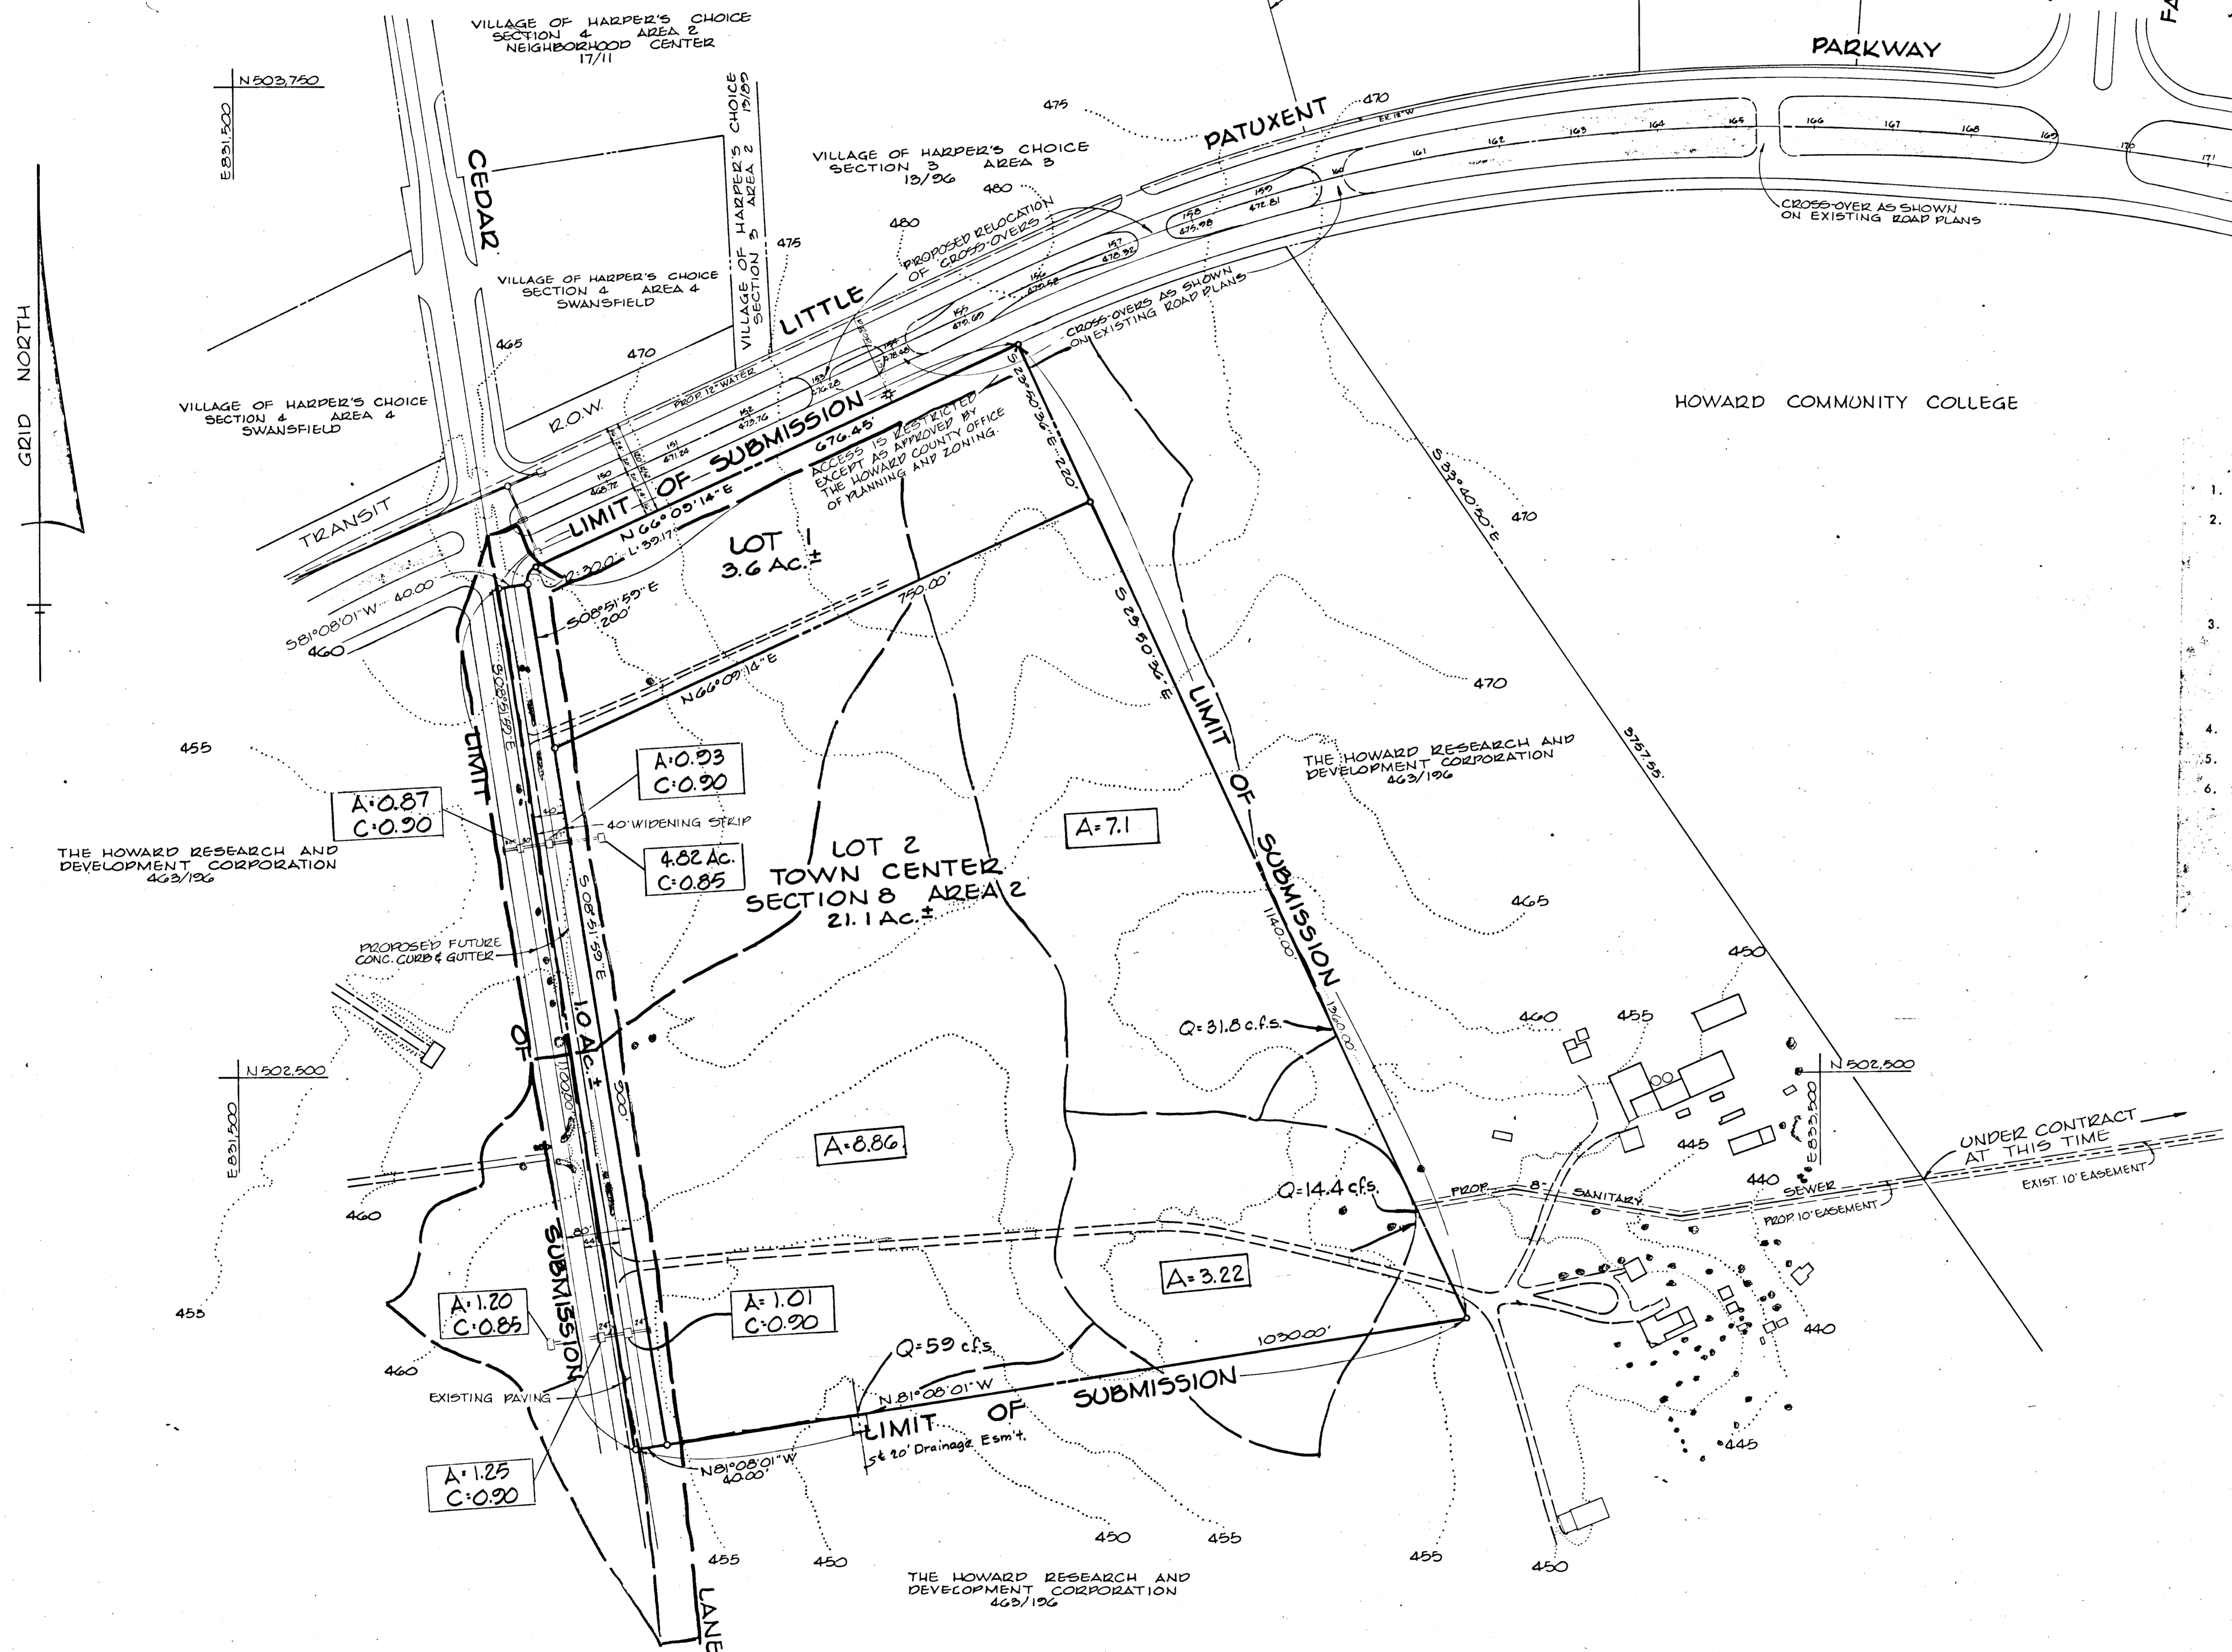

- GENERAL NOTES
- ZONING - NEW TOWN C 12-40
  - TOTAL AREA ----- 25.7 AC.  
 AREA OF LOTS ----- 24.7 AC.  
 AREA OF ROADS ----- 1.0 AC.  
 AREA OF MULTI-FAMILY -----  
 AREA OF COMMERCIAL -----  
 AREA OF OPEN SPACE -----
  - TOTAL NUMBER OF LOTS ----- 2  
 S.F.L.D. -----  
 S.F.M.D. -----  
 MULTI-FAMILY -----  
 COMMERCIAL -----  
 OPEN SPACE ----- 2
  - TOPOGRAPHY TAKEN FROM AERIAL TOPO PREPARED BY MAPS INCORPORATED.
  - PUBLIC WATER AND SEWER SYSTEMS TO BE MADE AVAILABLE AND UTILIZED.
  - STANDARD SYMBOLS:  
 PROPOSED HEADWALLS -----  
 PROPOSED INLETS -----  
 PROPOSED MANHOLES -----  
 PROPOSED PIPES -----  
 PROPOSED CONCRETE SIDEWALKS -----  
 AND MACADAM PATHWAYS -----

SEAL  
 STATE OF MARYLAND  
 PROFESSIONAL ENGINEER

**COLUMBIA**  
 MARYLAND  
 25<sup>TH</sup> ELECTION DISTRICT  
 HOWARD RESEARCH AND DEVELOPMENT CORP.  
 THE VILLAGE OF CROSS CREEK, MILLERSVILLE, MARYLAND 21108

PROJECT AREA: TOWN CENTER SECTION 8 AREA 2  
 PROJECT TITLE: DRAINAGE AREA MAP

Des By: C.H.W. JR. Scale: 1" = 100' Dwg No: 1 OF 1  
 Dtn By: C.H.W. JR. Date: NOV. 1, 1968 C.C.F. No.  
 Chk By: H.P.M. Approved: J.G.

UNK 1

George Lampinos  
 GEORGE LAMPINOS  
 OAKLAND BUILDING, COLUMBIA, MD. 21043

REG. NO. 11/10/61  
 DATE