

"I certify that the plan of development and plan for control of silt and erosion meets the requirements, standards and specifications of the Howard Conservation District."




Gene D. Roberts
 Plant Engineer
 Concrete Pipe & Products Co., Inc.

10-28-69
 (Date)

"This development plan is approved for erosion and sediment control by the Howard Conservation District."

Reviewed Edward J. ...
 District Conservation
 Approved Robert V. ...
 HOWARD SOIL CONSERVATION DISTRICT

Soil Conservation Note: Due to existing topographic excavation (300 cu yds. max.) soil stabilization is nonessential.

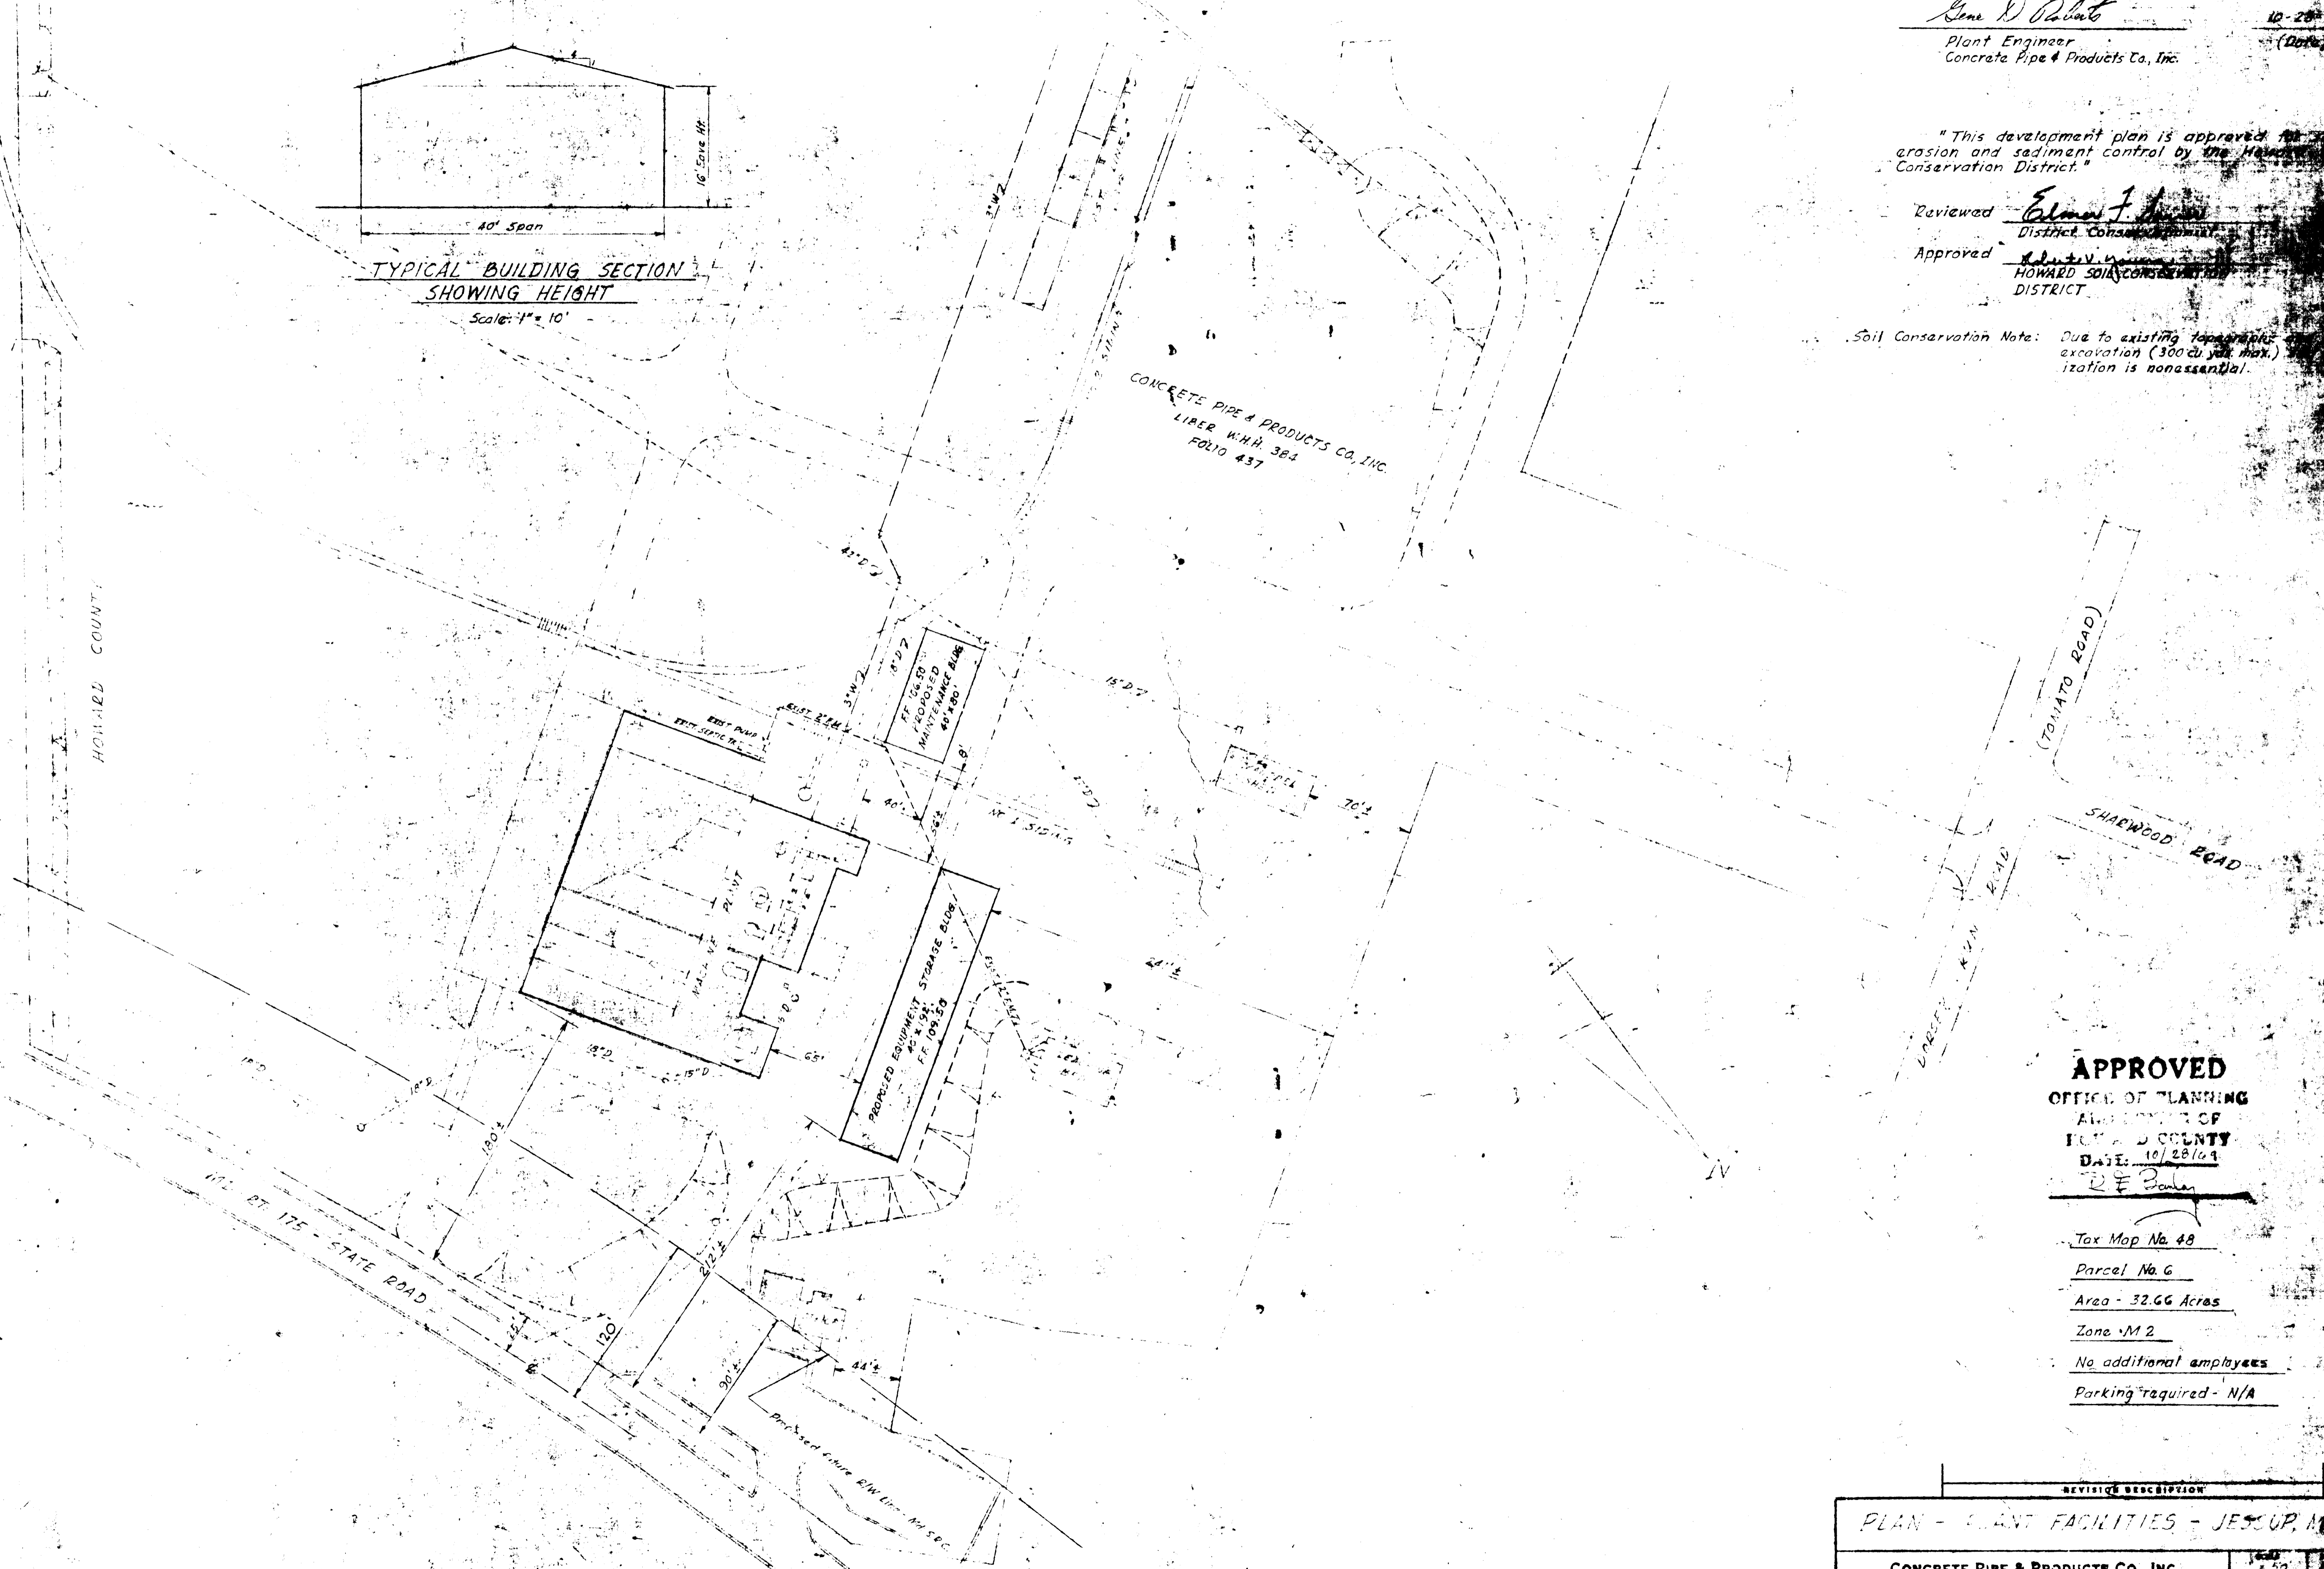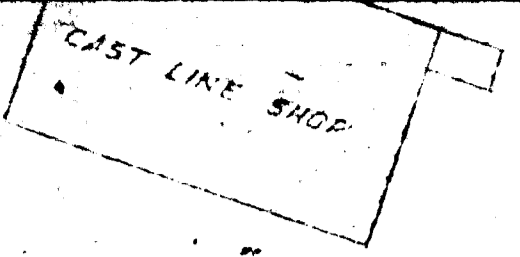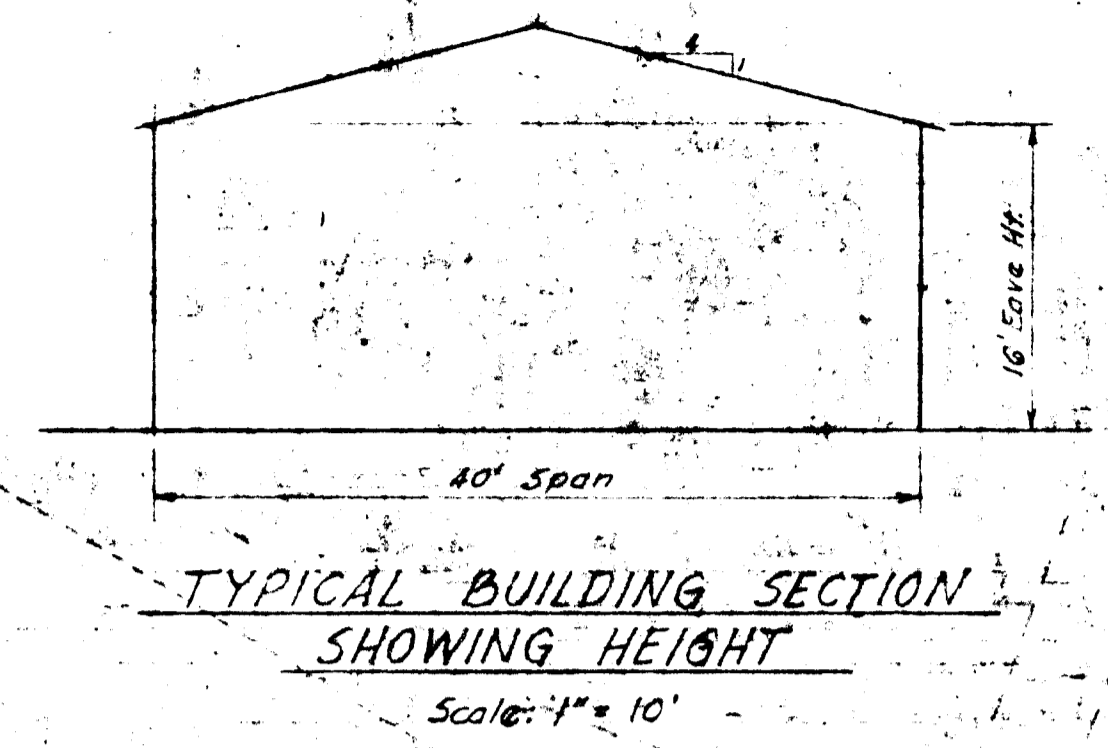

APPROVED
 OFFICE OF PLANNING
 ANNE ARUNDEL COUNTY
 DATE: 10/28/69
R. F. ...

Tax Map No. 48
 Parcel No. 6
 Area - 32.66 Acres
 Zone - M 2
 No additional employees
 Parking required - N/A

REVISIONS	DESCRIPTION	DATE

PLAN - PLANT FACILITIES - JESSUP, MARYLAND

CONCRETE PIPE & PRODUCTS CO., INC.
 RICHMOND, VIRGINIA

SCALE: 1" = 50'