

VICINITY MAP  
SCALE: 1"=200'

STRUCTURE SCHEDULE				
No	Type	Top Elevation Upper	Lower	Remarks
1	5" Inlet	372.0		Howard Cast.
2	MH	373.0		"
3	MH	370.5		"
4	3" Comb Inlet	372.5		"
5	"	366.7	366.5	"
6	Double's	369.3		"
7	3" Comb "	353.2		"
8	"	351.5	351.37	"
9	"	351.7	351.5	"
10	"	395.5		"
11	"	345.9		"
12	Endwall		for 21" RCP	"
13	3" Comb Inlet	370.5		"
14	Cut off Wall		for 10" CSFX	"
15	MH	383.4		"
16	MH	355.5		"
17	5" Inlet	341.0		"
18	Endwall		for 12" RCP	"
19	MH	335.7		"

PIPE SCHEDULE		
Size	Type	Length
10"	CSFX	157'
15"	RCP d. III	70'
21"	RCP d. IV	103'
24"	RCP d. IV	278'
27"	RCP d. IV	31'
12"	RCP d. IV	30'
15"	RCP d. IV	172'
15"	RCP d. IV	281'



REVISIONS		
Date	Description	By
2-9-71	Added notes to drawings	KAO
2-18-71	Added pool, pool drains	Ken

3-11-71 *Thomas C. O'Connell*  
ALTIMA D. O'CONNOR

OAKLAND CLUSTER  
COLUMBIA  
Howard County, Maryland









NO. 1  
OF 2  
1"=50'

J-70030

ZMS No. 8001-2  
SDP71-

State Plane Coordinates



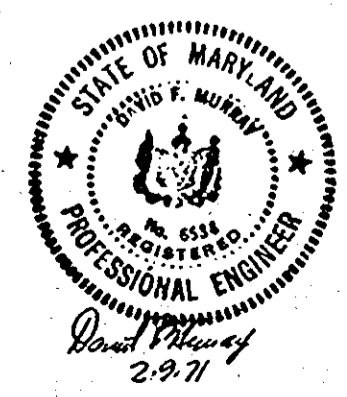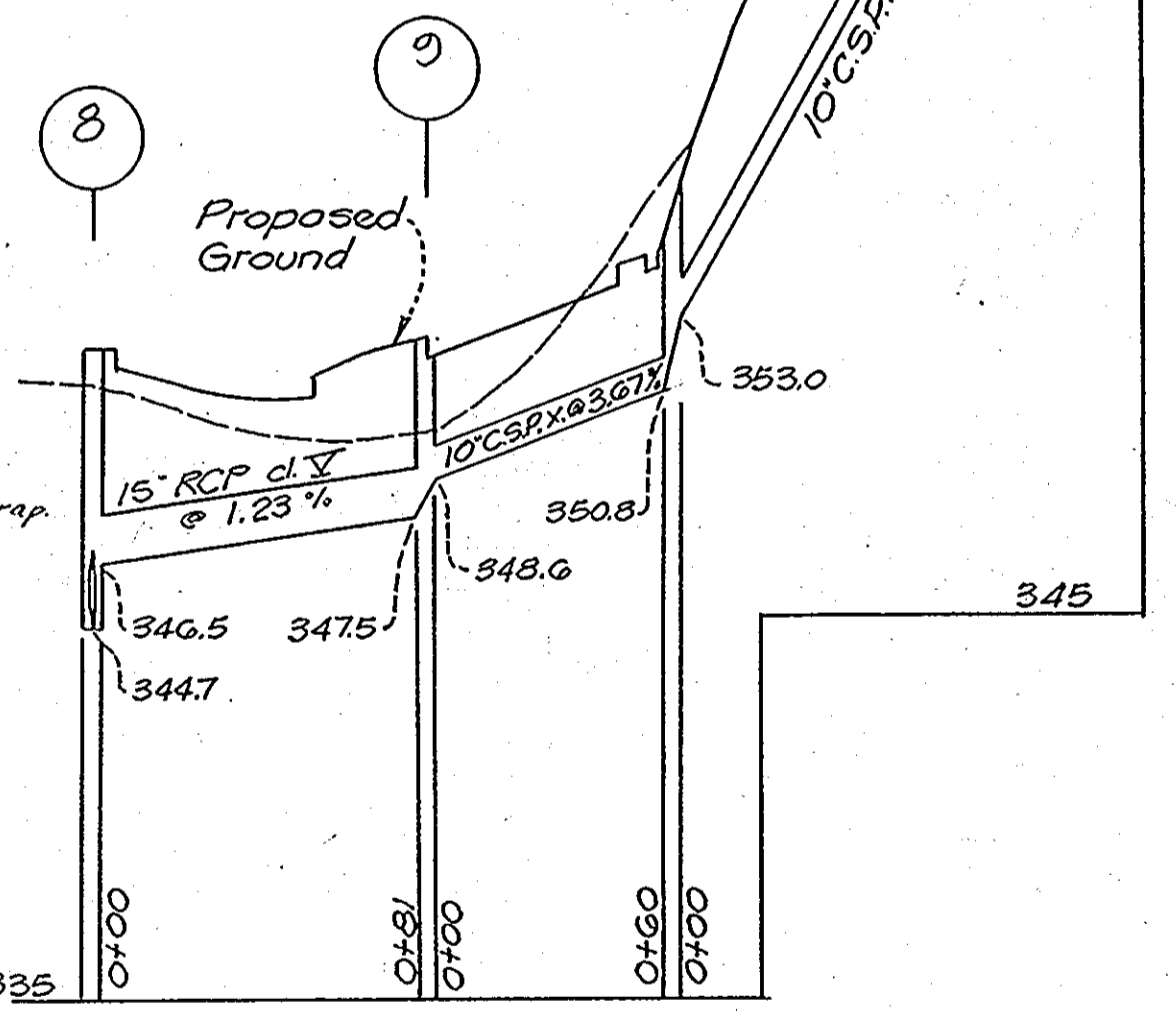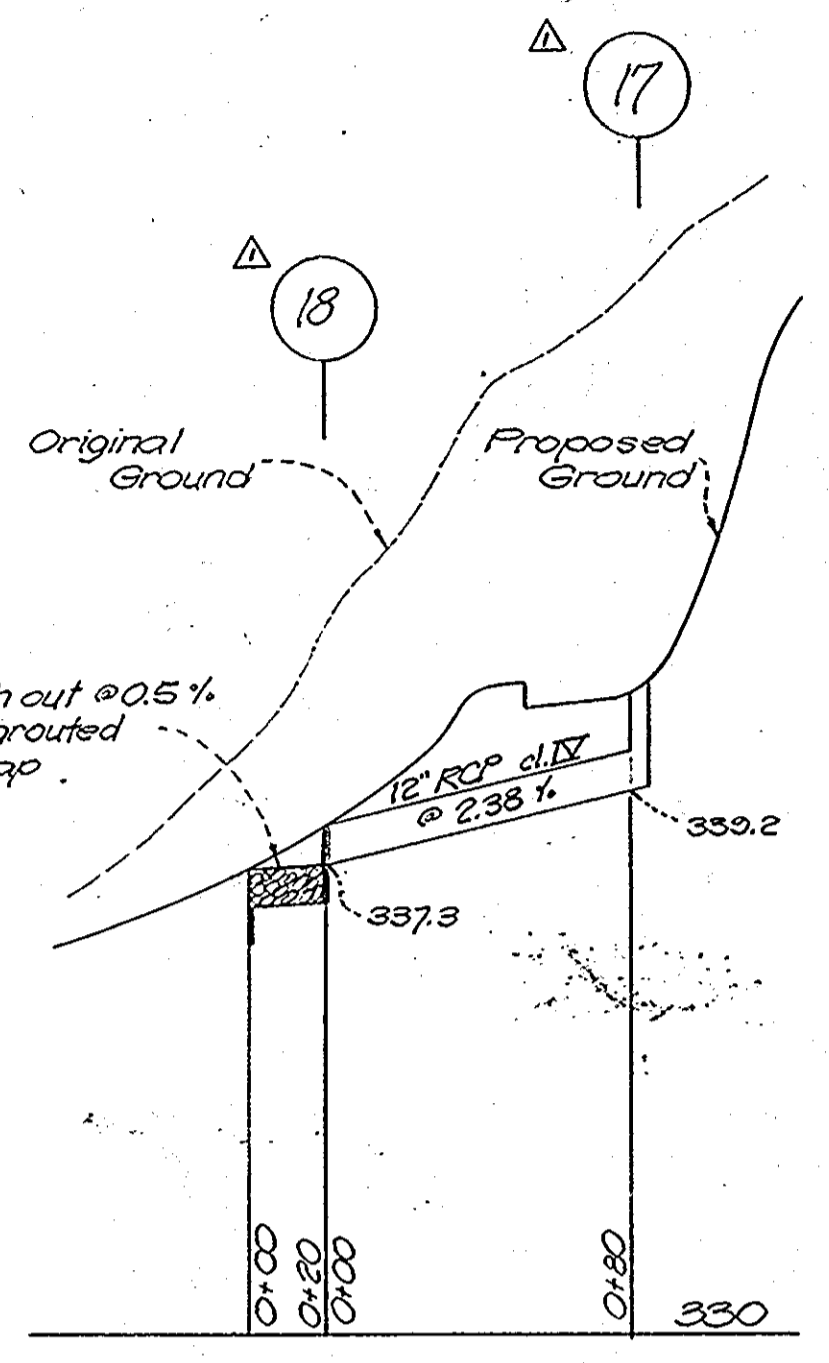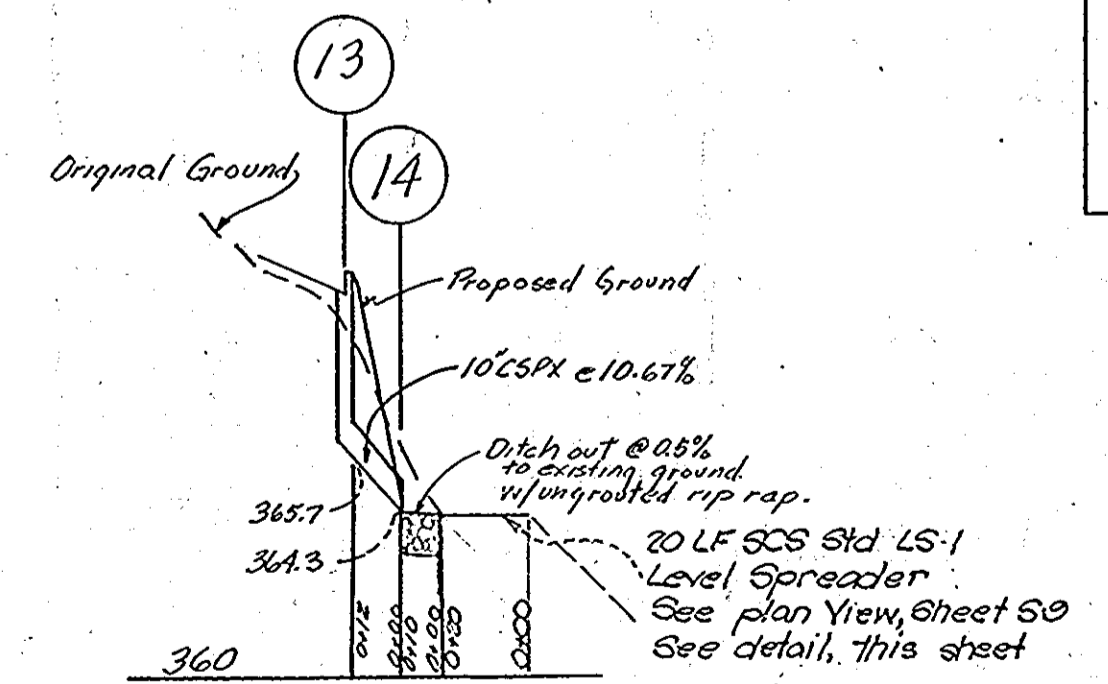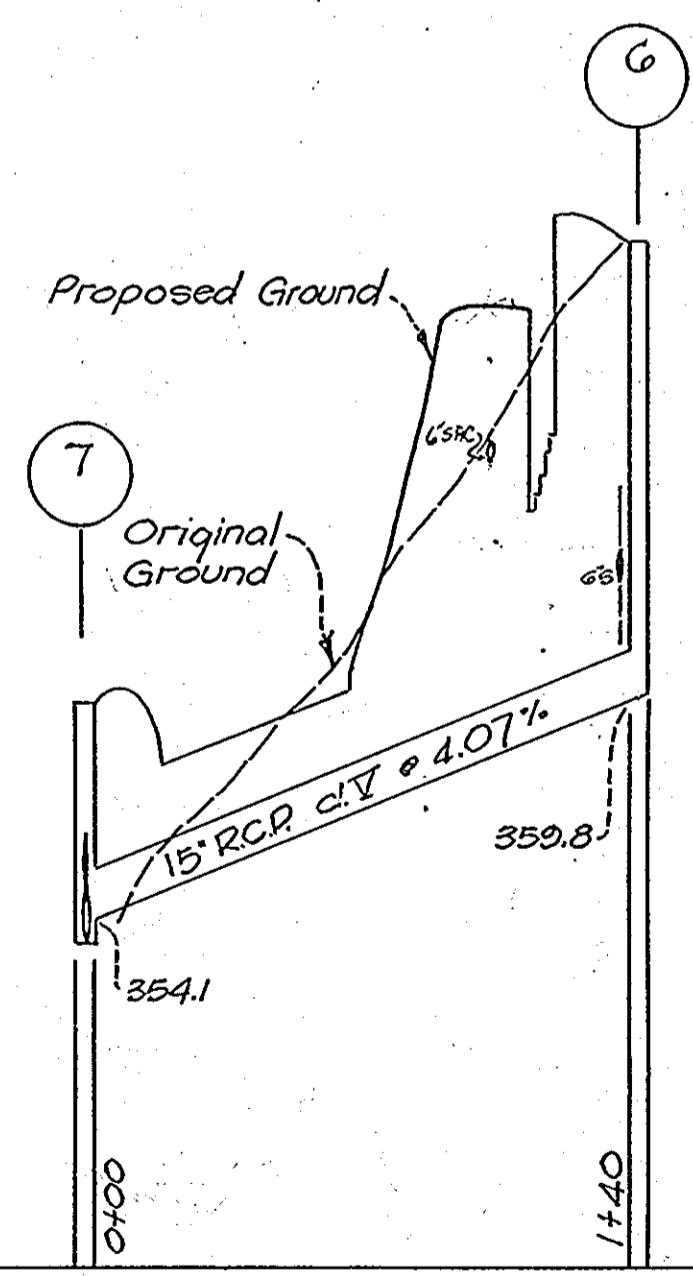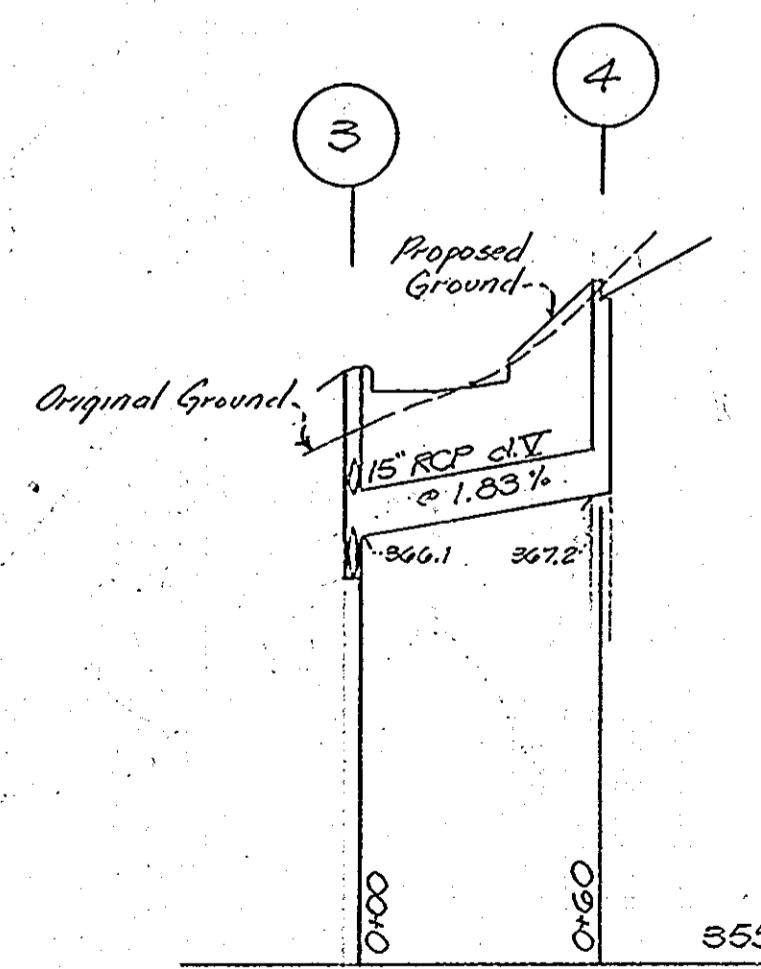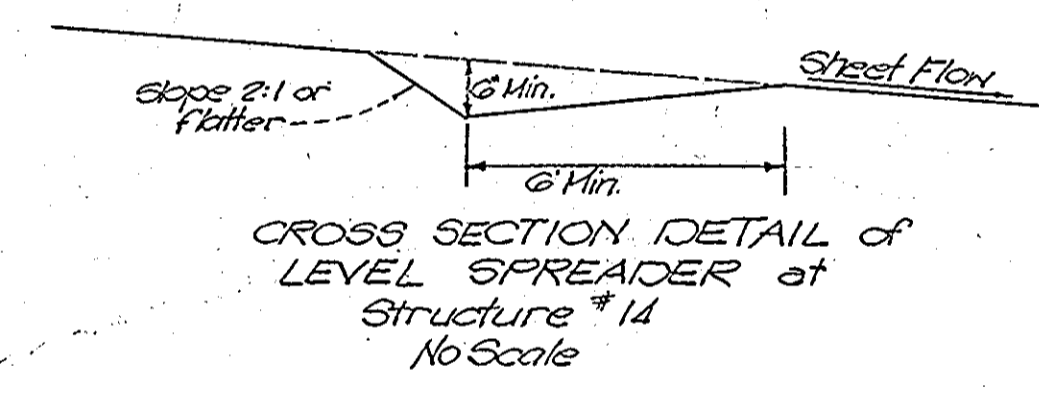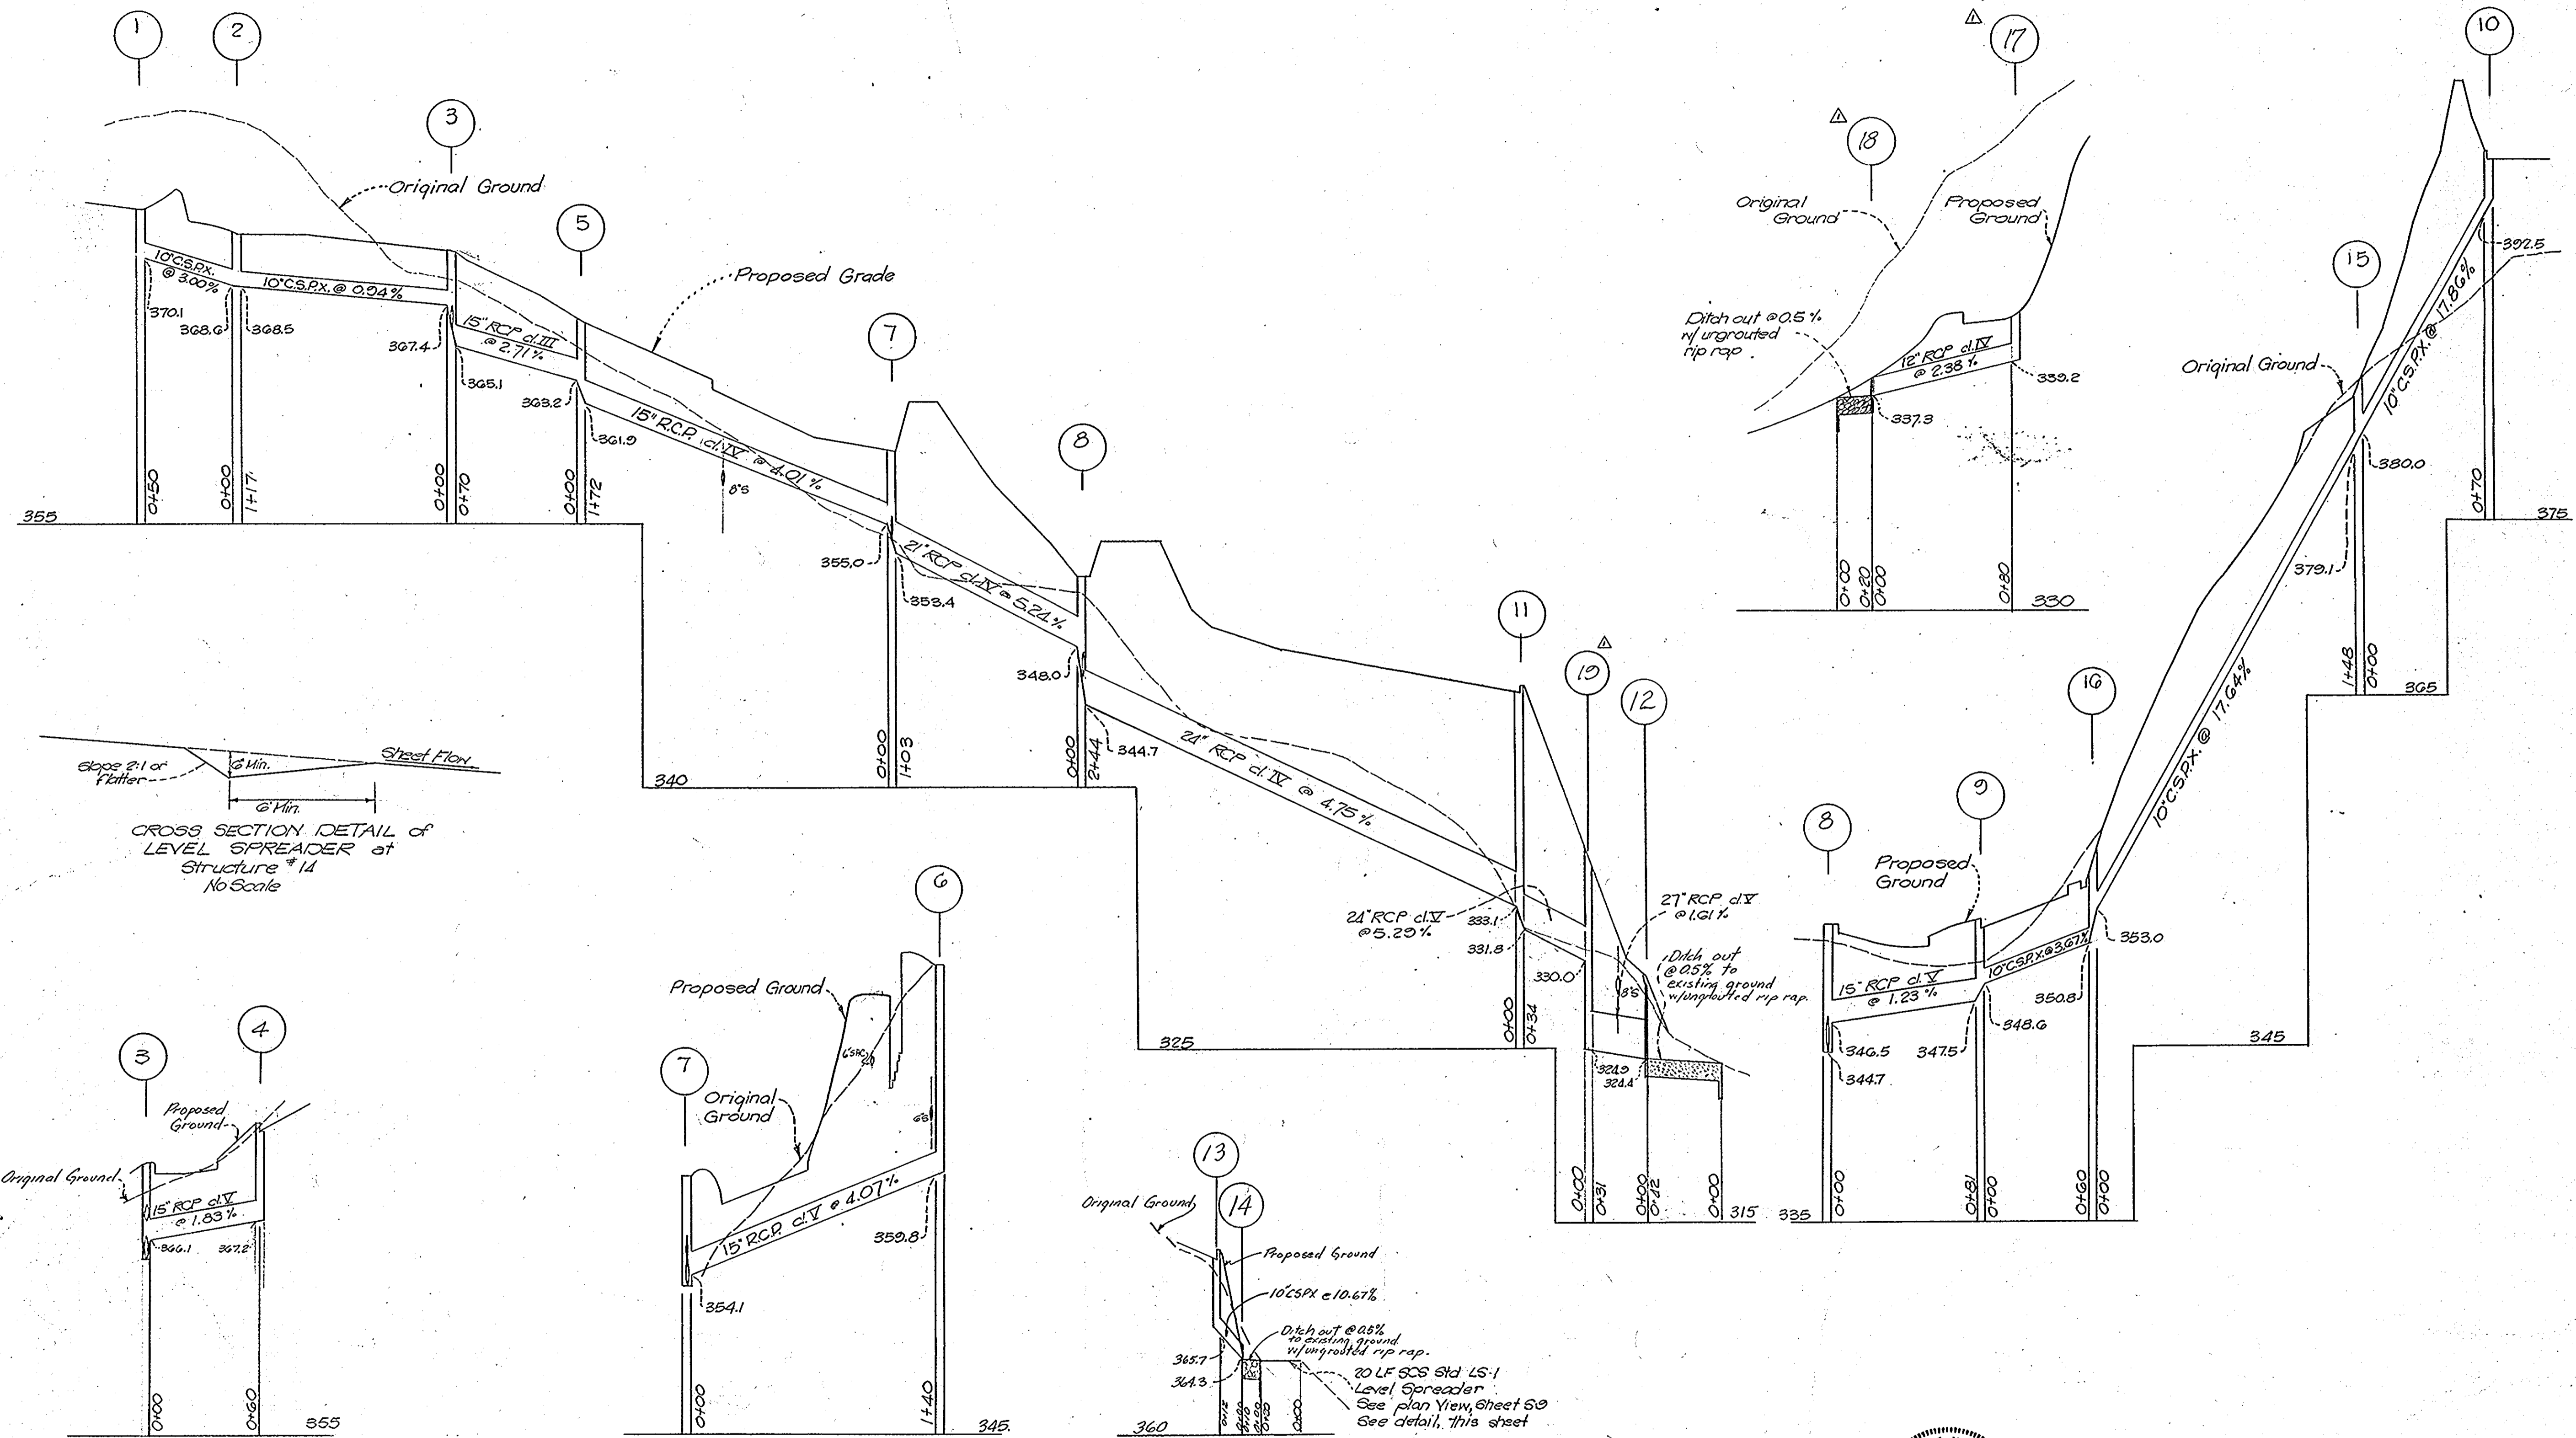

**BEN DYER ASSOCIATES, INC.**  
 ENGINEERS, SURVEYORS, PLANNERS  
 4705 QUEENSBURY ROAD  
 RIVERDALE, MARYLAND 20840

**DEPARTMENT OF PUBLIC WORKS**  
 HOWARD COUNTY, MARYLAND  
 3-11-77  
*Thomas C. O'Connell*  
 Director

REVISIONS		
Date	Description	By
2-9-77	Added 10\"/>	PAO

**DRAWING NO. 2**  
**OF 2**  
**SCALE**  
 Horiz 1"=50'  
 Vert 1"=5'  
**S 10**  
 J-70030 DWG. No. 8002-Y  
 S.D.P. 71-43-C

