


BART BUILDERS 521

519 LANDMARK CONSTRUCTION


FIELD 0120 TO 025 - 1-23-1175  
MEASURED AS SHOWN  
COLUMBIA, MD

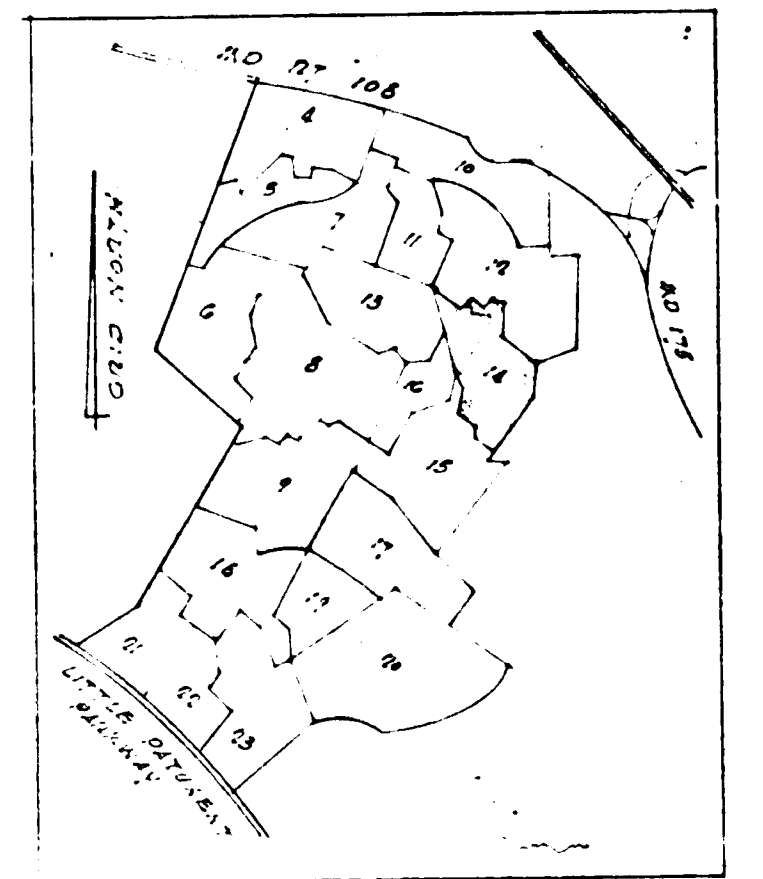

VICINITY MAP  
SCALE 1/4" = 100'

LEGEND

- - - - - existing grade
- - - - - new in grade
- - - - - surf elev.
- ☁️ trees to be removed

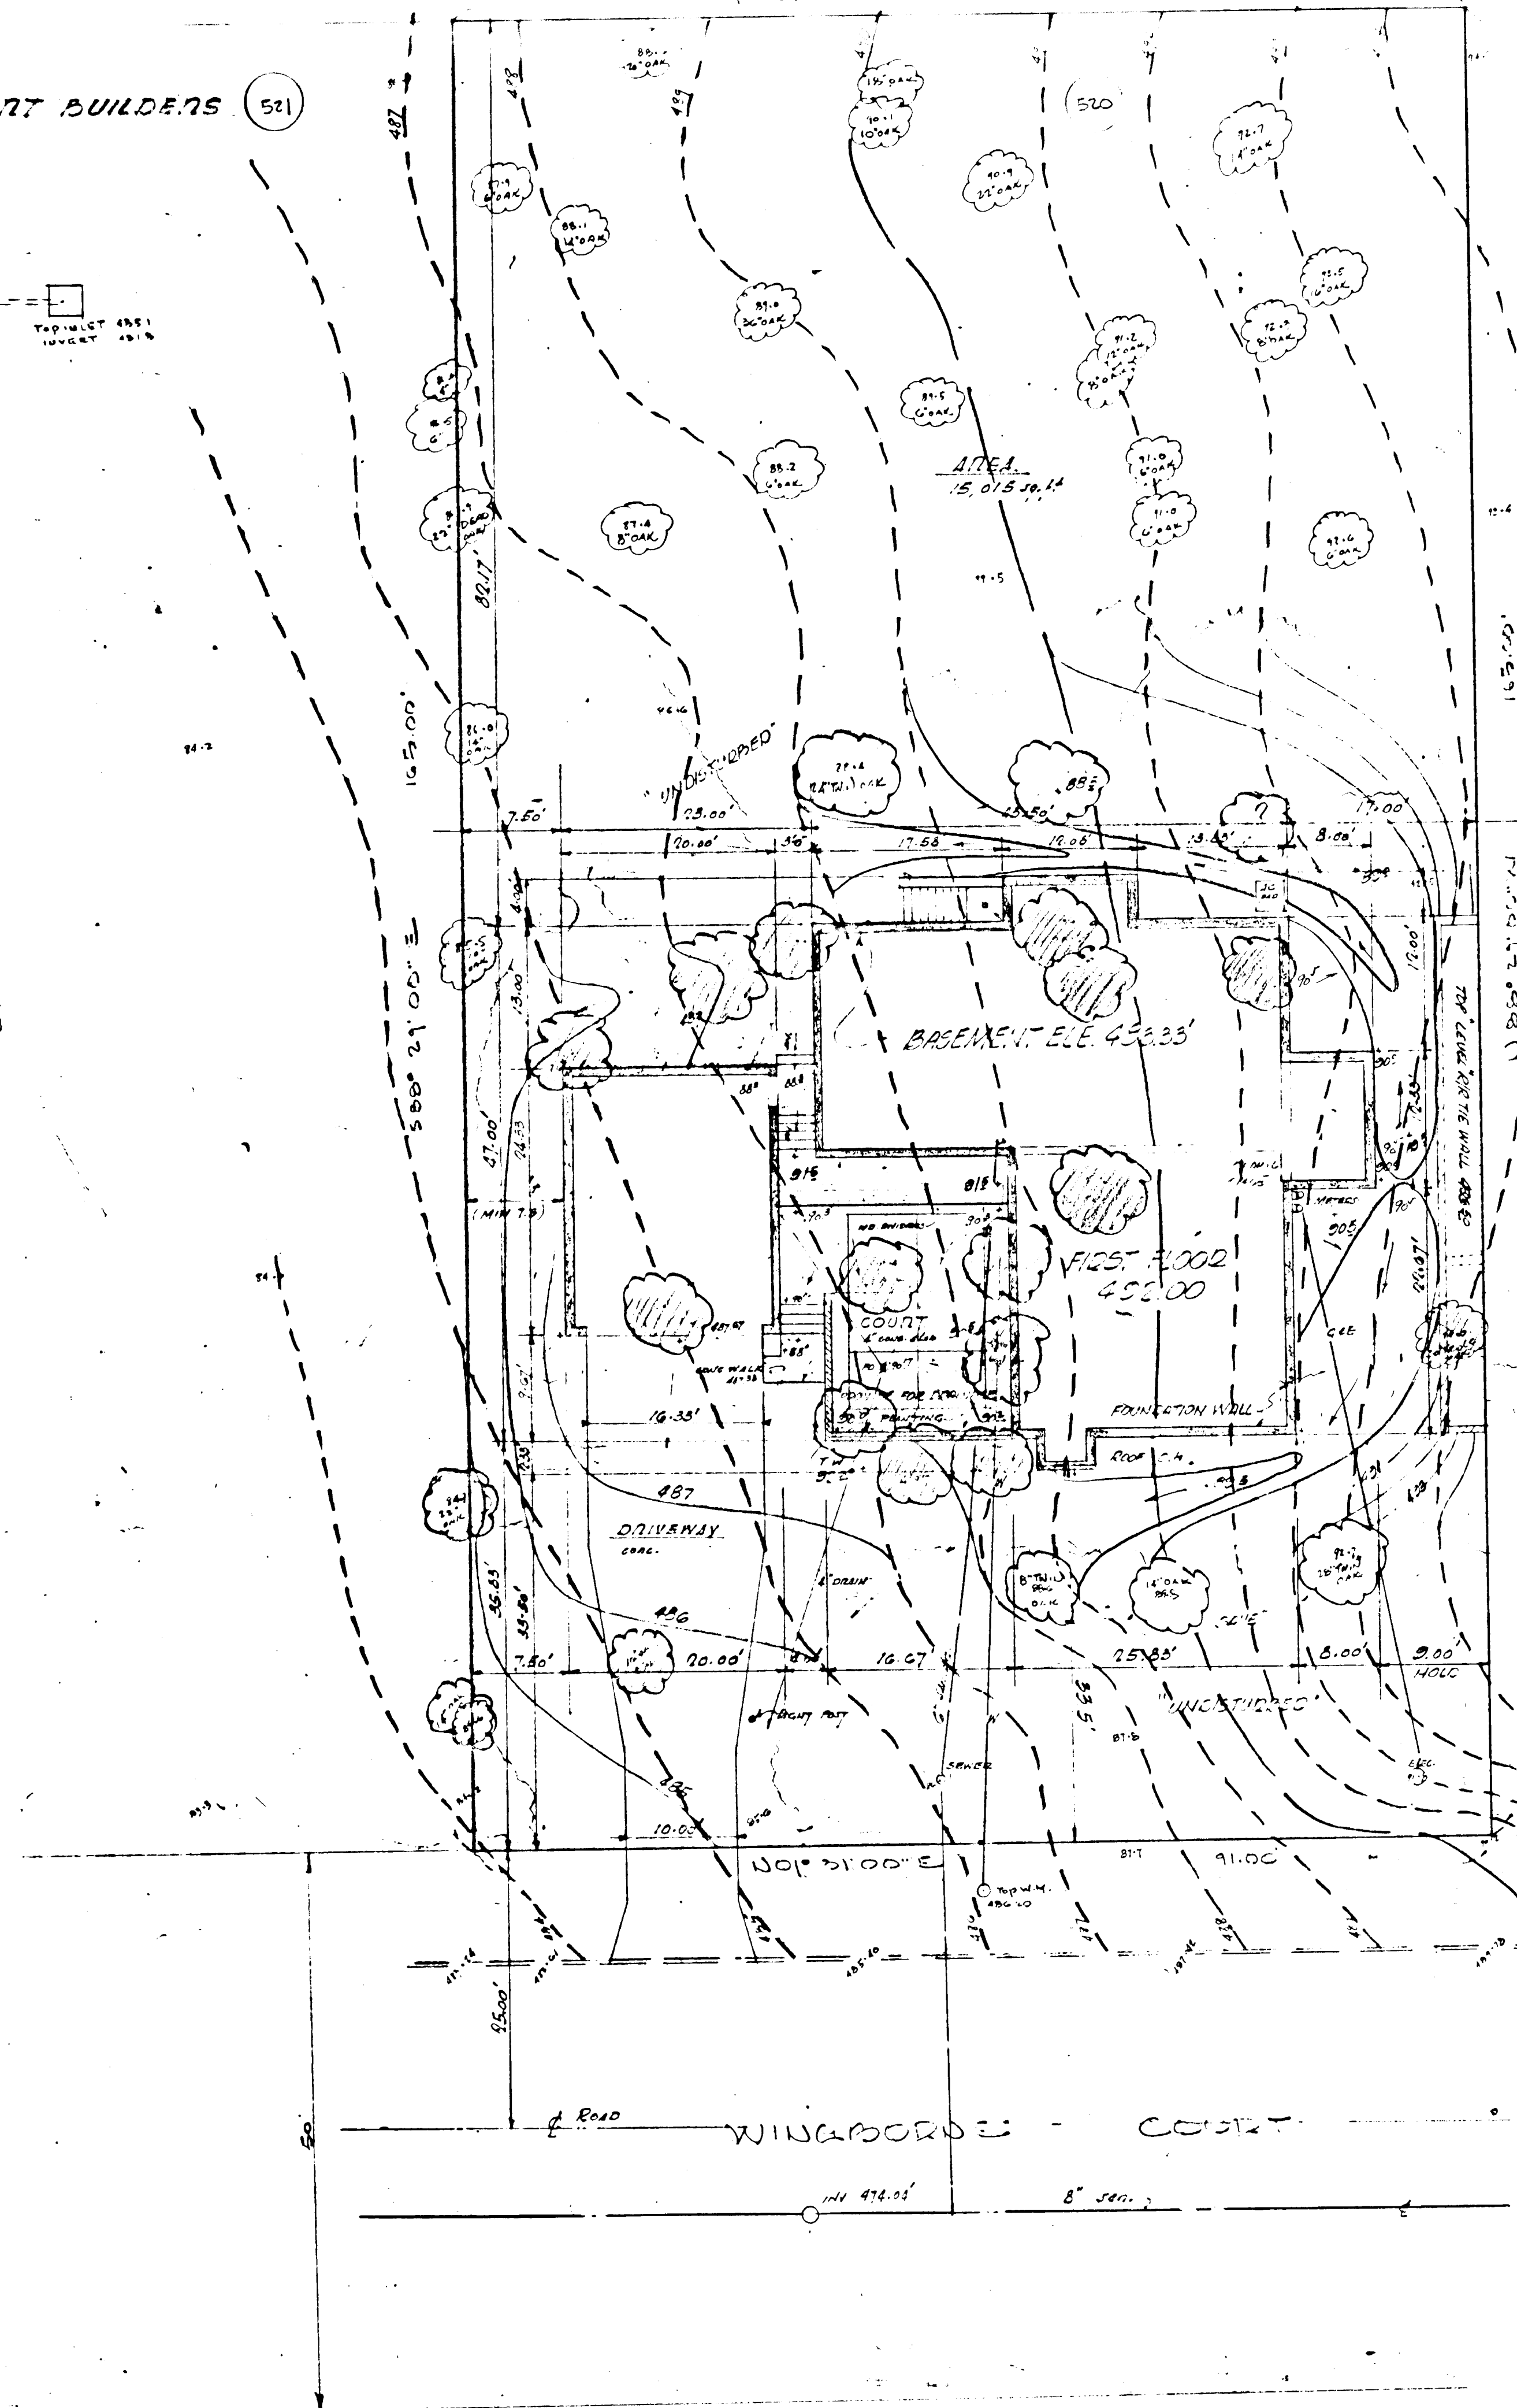

APPROVED:	FOR PUBLIC WATER AND PUBLIC SEWERAGE SYSTEMS, HOWARD COUNTY HEALTH DEPARTMENT
COUNTY HEALTH OFFICER	DATE
APPROVED:	HOWARD COUNTY OFFICE OF PLANNING AND ZONING
PLANNING DIRECTOR	DATE
APPROVED:	FOR PUBLIC WATER, PUBLIC SEWERAGE AND STORM DRAINAGE SYSTEMS AND ROADS HOWARD COUNTY DEPARTMENT OF PUBLIC WORKS
DIRECTOR	DATE

Reviewed for Howard S.C.D.  
and made technical improvements  
Charles Nash date 7/11/73  
SPECIAL AGENT  
U.S. SOIL CONSERVATION

THIS DEVELOPMENT PLAN IS APPROVED FOR SOIL EROSION AND SEDIMENT CONTROL BY THE HOWARD SOIL CONSERVATION DISTRICT

Approved R.W. Ziehm date 7/11/73  
Howard S.C.D.

DEPARTMENT OF LAND DEVELOPMENT AND TRANSPORTATION PLANNING  
HOWARD COUNTY, MARYLAND  
DATE 6/22/73  
[Signature]

ZONING  
SINGLE FAMILY - MED. DENSITY

PLOT PLAN  
Scale 1/4" = 10'

LONG REACH  
AREA 1 - SEC. 1 - VLR  
4th ELECTION DIST. - HOWARD CO., MD

Cooper residence 161 512 Wingborne Court

**john n. bowers, inc.**  
builders  
columbia maryland 21043

date 7/15/73  
disc. no. A  
revisions 12/15/73

White Oak 45 5539