

LOCATION PLAN LOCUST PARK PLAY SLAB

APPROVED
Thomas St. Harding 9/27/73
 PLANNING DIRECTOR DATE
W. Clausen 9/27/73
 CHIEF, DIVISION OF LAND DEVELOPMENT AND TRANSPORTATION PLANNING DATE


APPROVED
William C. Allen 9/27/73
 DIRECTOR DATE
B. M. Newland 9/11/73
 CHIEF BUREAU OF HIGHWAYS DATE

SDP-74-13C

OWNER: COLUMBIA PARK & RECREATION ASSN., INC.
 1000 Century Plaza
 10630 Little Patuxent Parkway
 Columbia, Maryland 21044
 Telephone (301) 730-6100

OPEN SPACE LOT NO. 571
 OPEN SPACE AREA 4.049 AC.
 VILLAGE OF LONG BENCH
 SECTION 1
 AREA 1
 ELECTION DISTRICT
 HOWARD COUNTY, MARYLAND

APPROVED
 PLANNING BOARD
 OF HOWARD COUNTY
 DATE Aug 22 1975
Thomas St. Harding

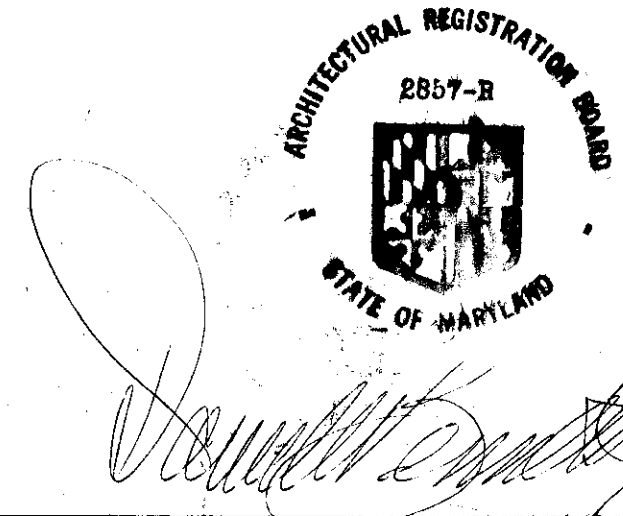


COLUMBIA MARYLAND



PROJECT TITLE
 LOCUST PARK PLAY SLAB
 SUBJECT:
 SITE DEVELOPMENT PLAN
 SCALE 1" = 100' DWG. NO.
 DATE 6-22-75
 DES. BY D.E. 1
 DWN. BY D.E.
 CK. BY OF 2
 APP. BY CAF. NO.


SDP 74-13C

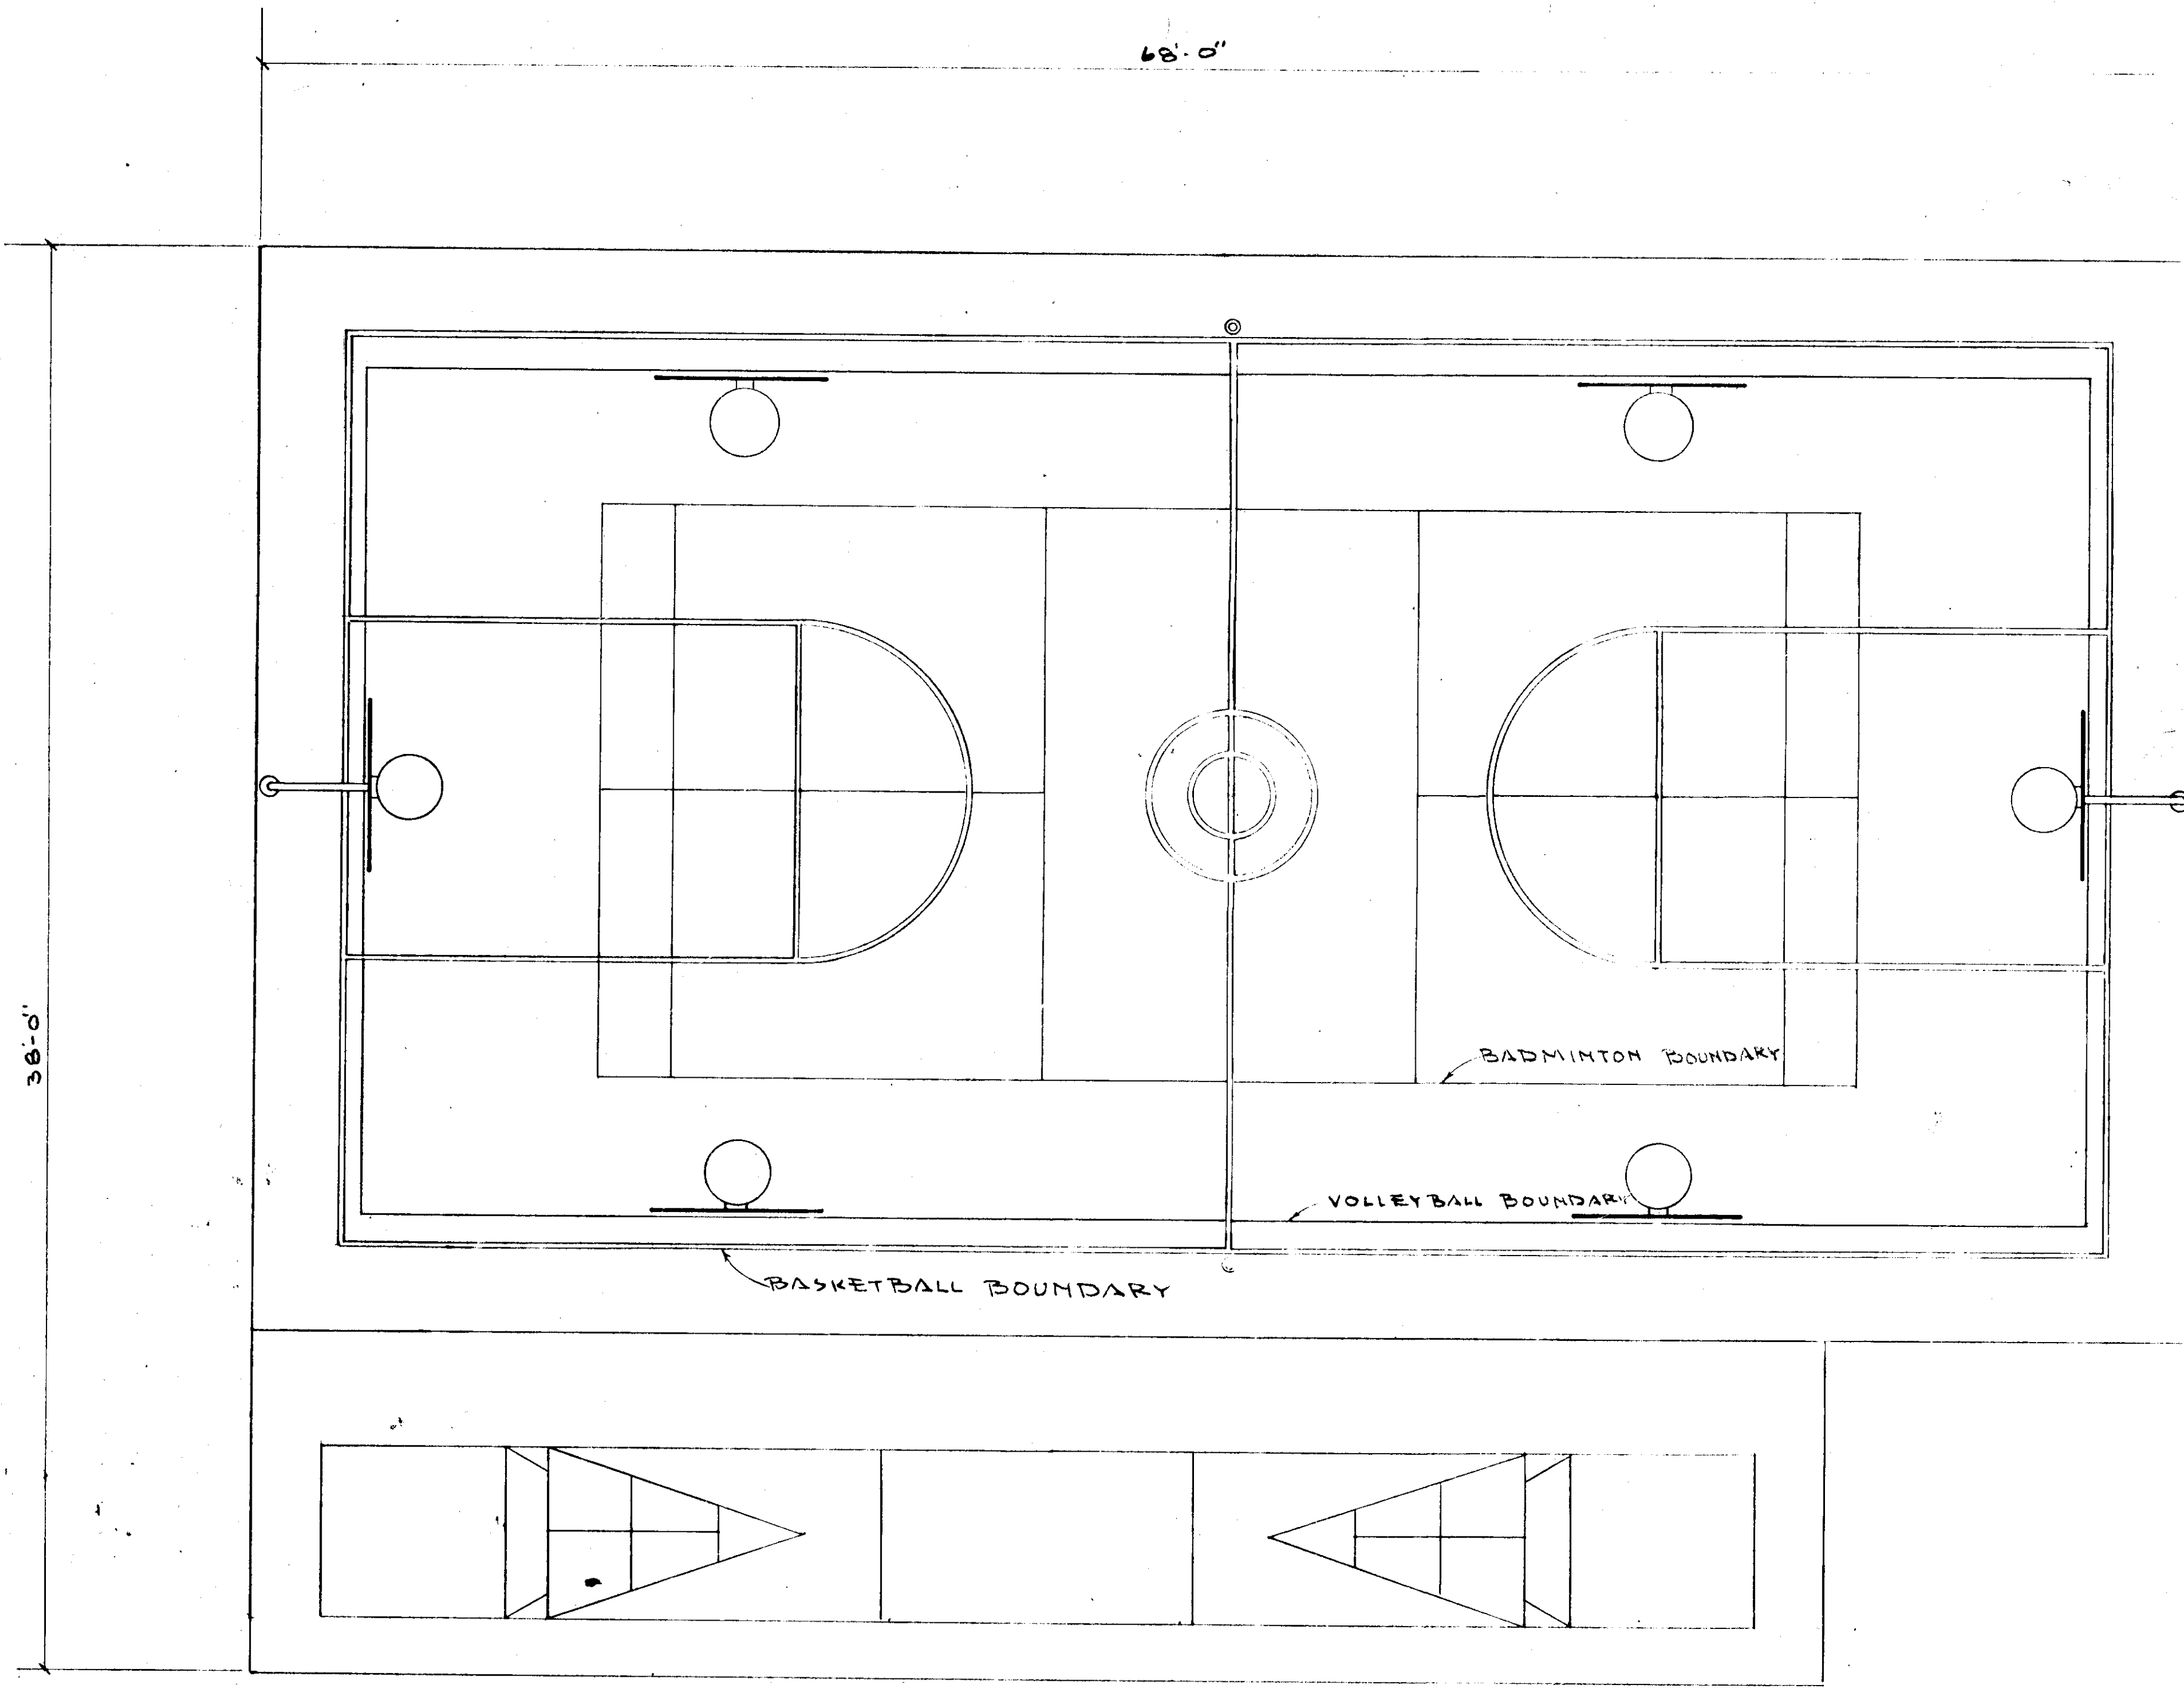

NOTES

- MACADAM COURT 38'x48'
 - BASKETBALL BOUNDARY INSET 3'
 - VOLLEYBALL COURT REGULATION 30'x60'
 - BADMINTON COURT REGULATION 20'x44'
 - SHUFFLE BOARD - SMOOTHED CONCRETE REGULATION 10'x57'
 - SIDE BASKETS ARE OPTIONAL
 - BACKFILL + SEED TO MACADAM + CONCRETE SURFACES
 - APPROPRIATE LANDSCAPING TO BE PLACED AROUND PLAY SLAB
 - REMOVABLE SLIP POLES PROVIDED FOR VOLLEYBALL 36' APART
 - MACADAM COURT TO BE GRADED TO 2" IN 10'
 - SHUFFLE BOARD COURT TO BE GRADED TO 1" IN 10'
 - COURT - 4" MACADAM ON 4" OF CR-6 CRUSHED STONE
 - COURT TO BE AS PER HOWARD CO. ROAD SPECS.
- BASKET BALL LONL SPECS.**
- POST: 3/4" OD GALVANIZED STEEL PIPE LONG ENOUGH FOR 2" TO ENTER CONCRETE
 - EXTENSIONS: 1 1/2" OD ST PIPE WITH 5/16" x 3" ST FORMED CLAMPS
 - SIZE: 12'-6" HT, 4'-2" WIDE
 - WEIGHT - 203 LBS
 - ORDER NO: 905-000 (MEXICO FORCE)

PLAN + DETAILS

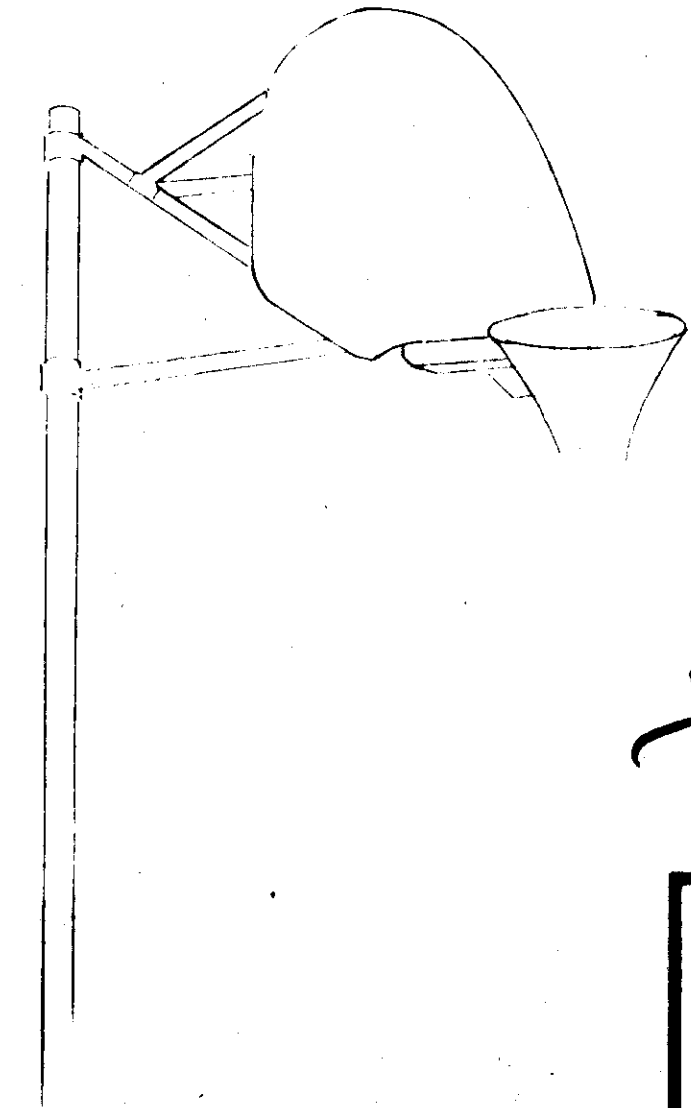

APPROVED
PLANNING BOARD
OF HOWARD COUNTY

DATE Aug 23, 1973
James E. Harris

COLUMBIA
MARYLAND




PROJECT TITLE:
TYPICAL PLAY SLAB

SUBJECT:
PLAN + DETAILS

SCALE	1/4" = 1'-0"	DWG. NO.	
DATE	4-22-72		
DES. BY	D.E.		2
DWN. BY	D.E.		
CK. BY		OF 2	
APP. BY		CAF NO.	

APPROVED
Will. A. Acton
DIRECTOR
DATE 9/6/73

J. M. Pelland
CHIEF BUREAU OF
HIGHWAYS
DATE 9/10/73

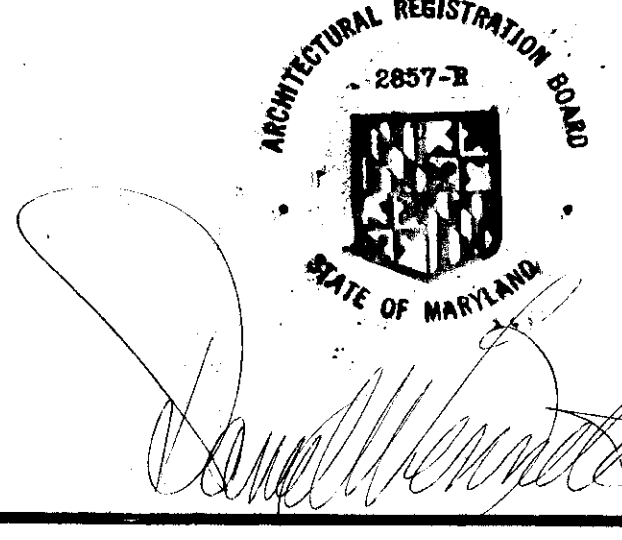

RAF BALTIMORE 10795 ALBANY MC 799

SDP 14-13C