




APPROVED: Howard County Health Dept
John J. ... MD 1/15/75
 County Health Officer Date

APPROVED: Howard County Office of Planning and Zoning
Thomas E. ... 11/19/75
 Planning Director Date

W. ... 11/19/75
 Chief, Div. of Land Devel. and Transp. Planning Date

APPROVED: *Mr.*
 Storm Drainage Systems and Roads
 Howard County Dept. of Public Works
Wick - G. ... 1/15/75
 Director Date

D. H. ... 12/23/74
 Chief, Bureau of Highways Date

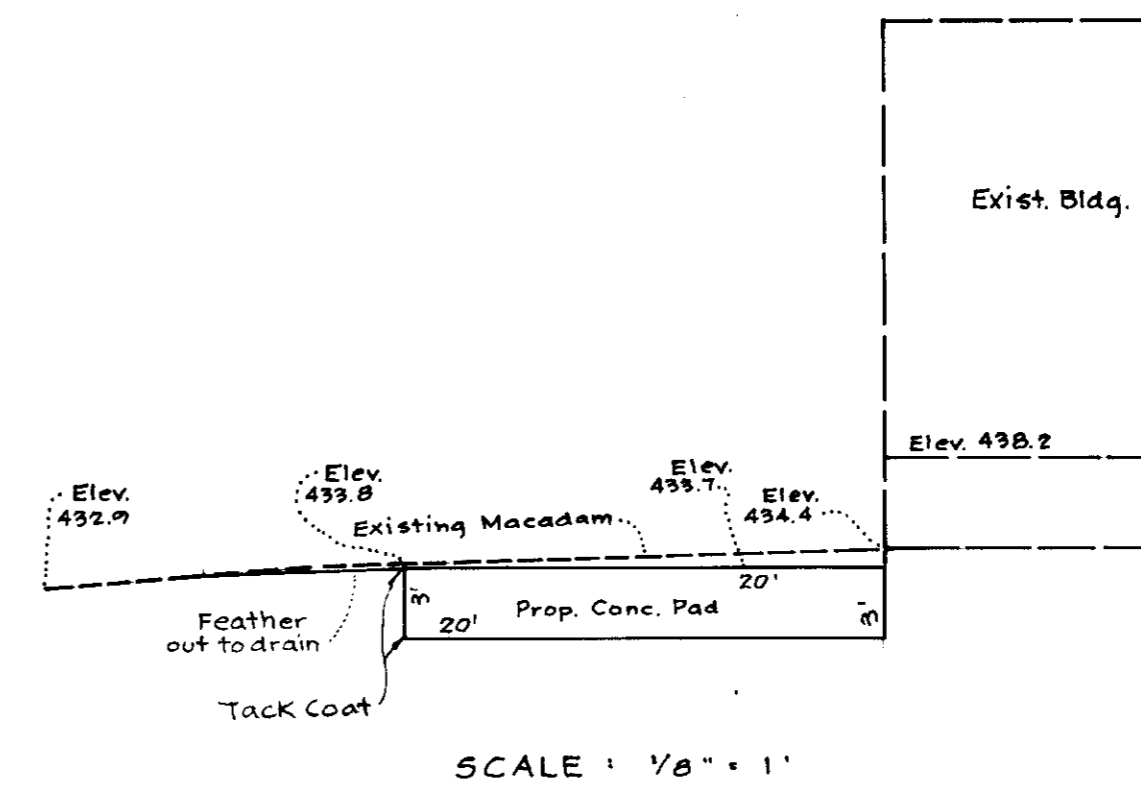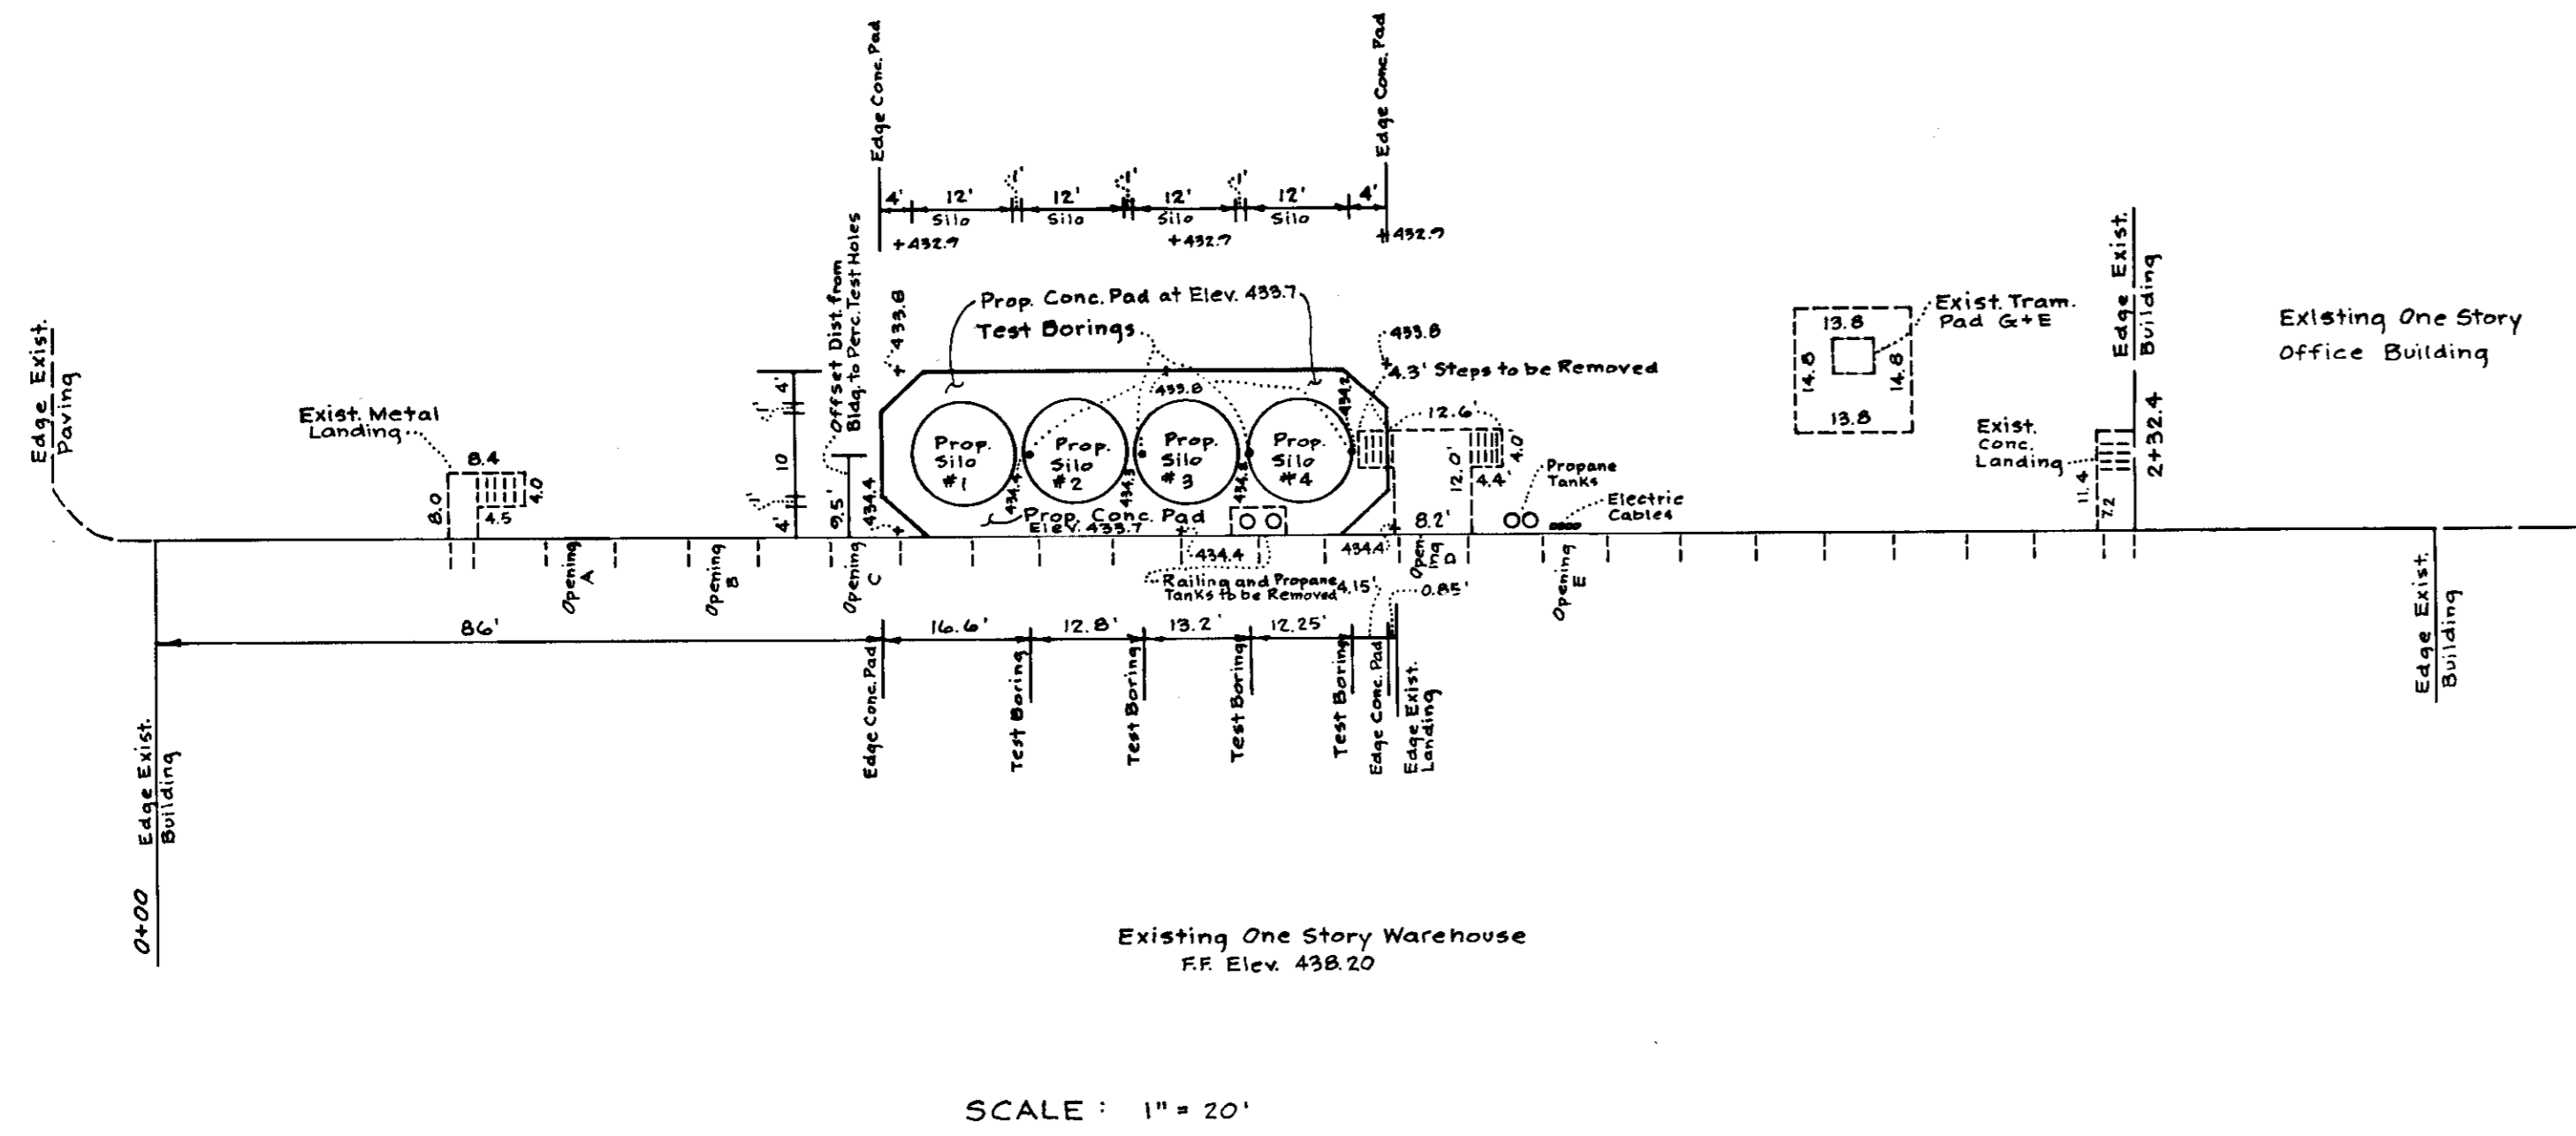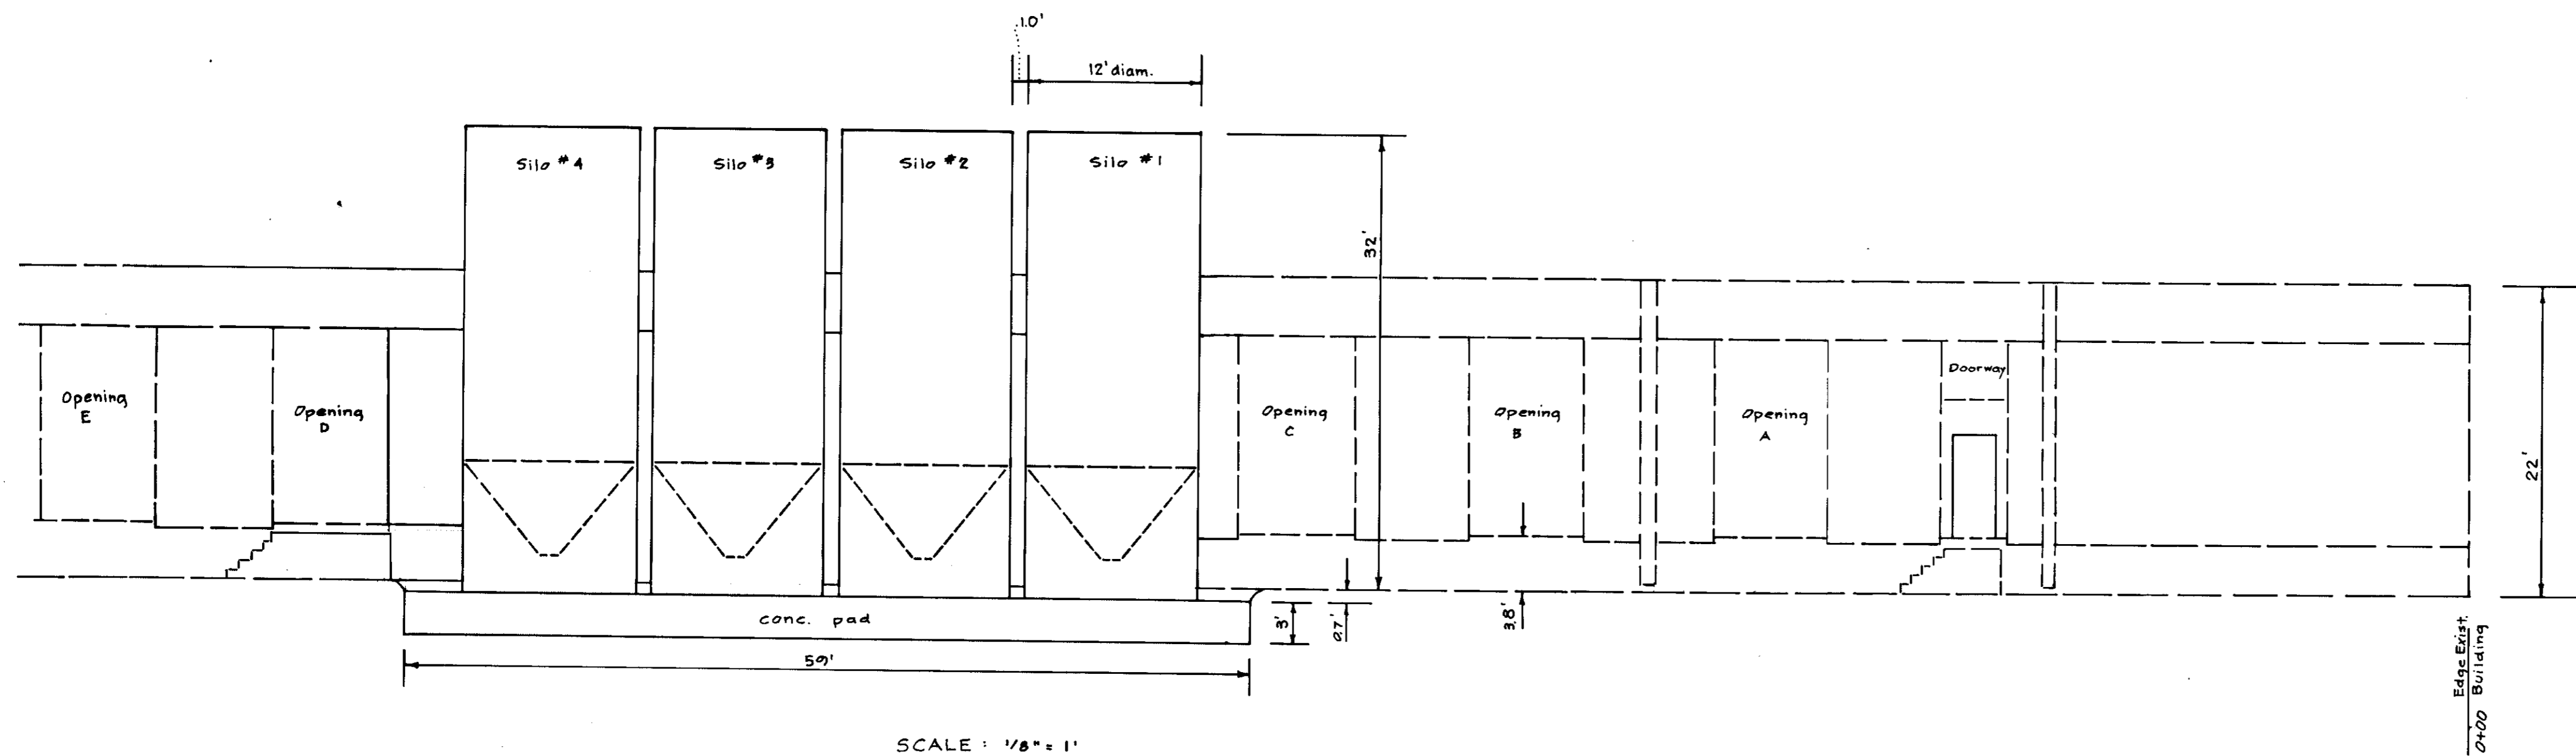

APPROVED
 PLANNING BOARD
 OF HOWARD COUNTY
 DATE 12-11-74
Thomas E. ...

Rev Date	Rev No.	Revision Description
11-4-74	1	as per Co Comments

RICHARD P. BROWNE ASSOCIATES
 PEACHTREE CITY, GEORGIA
 COLUMBIA, MD.

ENGINEERS SURVEYORS PLANNERS ARCHITECTS
 WAYNE, N. J.

CONCORD FIBERS, INC.
 LOT 6
 PROPOSED SILOS
 OAKLAND RIDGE INDUSTRIAL PARK - SECTION 1
 2nd Election District Howard County, Maryland

Des. By JCH	Scale as shown	Dwg. No. 2 of 2
Drn. By M.K.	Date 9-11-74	Proj. No.
Chk. By	Approved	



F. Denis Light
 F Denis Light #7617