


- SEDIMENT CONTROL NOTES**
- STRUCTURAL MEASURES, SUCH AS BERMS, DIKES, TRAPS, BASINS, ETC., WILL BE INSTALLED ACCORDING TO THIS PLAN PRIOR TO ANY OTHER GRADING, CLEARING OR DISTURBANCE OF EXISTING SURFACE OF THIS SITE AND STABILIZED BY MULCHING AS OUTLINED IN NOTE 5-C PRIOR TO FEB. 1, 1975 OR BY TEMPORARY SEEDING AS FOLLOWS AFTER FEB. 1, 1975.
 - APPLY 46 LBS./1000 S.F. OF PULVERIZED DOLOMITIC LIMESTONE AND 11.5 TO 23 LBS./1000 S.F. OF 0-20-0 SUPERPHOSPHATE FERTILIZER.
 - SEED WITH BARLEY AT 376 LBS./1000 S.F. OR WHEAT AT 343 LBS./1000 S.F. OR RYE AT 322 LBS./1000 S.F.
 - APPLY MULCH MATERIAL AND ANCHOR AS OUTLINED IN NOTE 5-C.
 - ALL STRUCTURAL SEDIMENT CONTROL MEASURES ARE TO REMAIN IN PLACE UNTIL PERMITS FOR THEIR REMOVAL HAS BEEN OBTAINED FROM THE HOWARD SOIL CONSERVATION DISTRICT, PHONE 465-9180 OR 465-5000, EXT. 328.
 - NOTIFY THE HOWARD SOIL CONSERVATION DISTRICT AT LEAST 24 HOURS BEFORE STARTING ANY WORK, PHONE 465-9180 OR 465-5000, EXT. 328.
 - ALL AREAS DISTURBED BY ON-SITE GRADING THAT WILL NOT BE CONSTRUCTED UPON BEFORE FEB. 1, 1975 OR BEFORE PERMANENT SEEDING IS APPLIED, SHALL BE STABILIZED WITH MULCHING AS OUTLINED IN NOTE 5-C.
 - PERMANENT SEEDING OF ALL DISTURBED AREAS, WHICH ARE NOT TO BE PAVED, SHALL BE SEEDING AND FERTILIZED AS FOLLOWS:
 - APPLY 46 LBS./1000 S.F. OF PULVERIZED DOLOMITIC LIMESTONE, 11.5 TO 23 LBS./1000 S.F. OF 0-20-0 SUPERPHOSPHATE AND 23 LBS./1000 S.F. OF 10-10-10 FERTILIZER.
 - SEED WITH A MIXTURE OF KENTUCKY 31 TALL FESCUE AT 0.69 LBS./1000 S.F. AND REED CANARYGRASS AT 0.23 LBS./1000 S.F.
 - APPLY MULCH MATERIAL OF UNWEATHERED SMALL GRAIN WHEAT STRAW AT A RATE OF 69 TO 92 LBS./1000 S.F. AND ANCHOR BY APPLYING EMULSIFIED ASPHALT AT A RATE OF 0.04 GAL./SQ. YD.

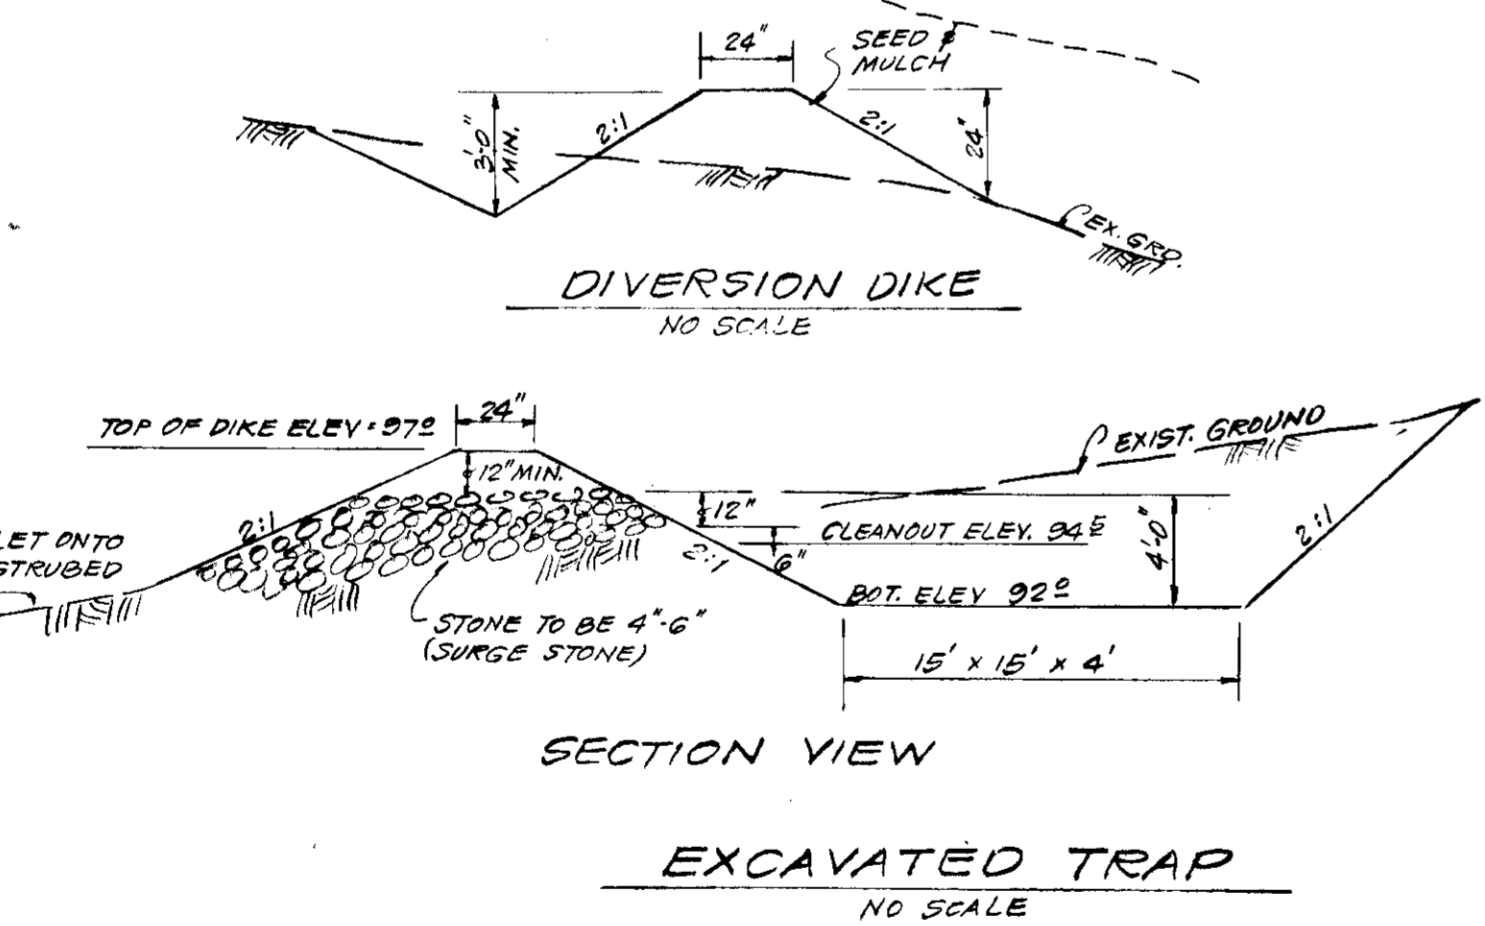

DRAINAGE AREA 1.8 AC.
 DISTRIBUTED AREA 0.6 AC.
 VOLUME REQUIRED 42 CY.
 VOLUME AVAILABLE 78 CY.
 SIZE OF TRAP 15' x 15' x 4'

APPROVED
 DIVISION OF LAND DEVELOPMENT
 AND TRANSPORTATION PLANNING
 HOWARD COUNTY, MARYLAND
 DATE 1-14-75

NOTES

AREA OF PARCEL	5.909 AC.
PRESENT ZONING	M-2
TOTAL NUMBER OF EMPLOYEES	5
TOTAL FLOOR SPACE	6000 S.F.
SUBDIVISION PLAT REFERENCES	131-596
TOTAL PARKING REQUIRED	3
TOTAL PARKING PROPOSED	5

OWNER'S CERTIFICATE

"I CERTIFY THAT ALL DEVELOPMENT AND/OR CONSTRUCTION WILL BE DONE ACCORDING TO THIS PLAN OF DEVELOPMENT AND PLAN FOR EROSION AND SEDIMENT CONTROL, AND I ALSO AUTHORIZE PERIODIC ON-SITE INSPECTION BY THE HOWARD SOIL CONSERVATION DISTRICT OR THEIR AUTHORIZED AGENTS, AS DEEMED NECESSARY. DEVIATION FROM THIS PLAN WILL NOT BE MADE UNLESS AUTHORIZED BY THE HOWARD SOIL CONSERVATION DISTRICT."

John L. Vos
OWNER
DATE 10-24-74

ENGINEER'S CERTIFICATE

"I CERTIFY THAT THIS PLAN FOR EROSION AND SEDIMENT CONTROL REPRESENTS A PRACTICAL AND WORKABLE PLAN BASED ON MY PERSONAL KNOWLEDGE OF THE SITE CONDITIONS AND THAT IT WAS PREPARED IN ACCORDANCE WITH THE REQUIREMENTS OF THE HOWARD SOIL CONSERVATION DISTRICT."

Richard H. Pines
DATE 10-25-74

APPROVED: FOR PRIVATE WATER AND PRIVATE SEWERAGE SYSTEMS, HOWARD COUNTY HEALTH DEPARTMENT.
[Signature]
 COUNTY HEALTH OFFICER

APPROVED: HOWARD COUNTY OFFICE OF PLANNING AND ZONING
[Signature]
 PLANNING DIRECTOR

APPROVED: FOR PRIVATE WATER, PRIVATE SEWERAGE AND STORM DRAINAGE SYSTEMS AND ROADS HOWARD COUNTY DEPARTMENT OF PUBLIC WORKS
[Signature]
 DIRECTOR

APPROVED: FOR PRIVATE WATER, PRIVATE SEWERAGE AND STORM DRAINAGE SYSTEMS AND ROADS HOWARD COUNTY DEPARTMENT OF PUBLIC WORKS
[Signature]
 CHIEF, BUREAU OF HIGHWAYS

REVIEWED FOR HOWARD S.C.D. AND MEETS TECHNICAL REQUIREMENTS
[Signature]
 DATE 1-22-75
 U.S. SOIL CONSERVATION SERVICE

THIS DEVELOPMENT PLAN IS APPROVED FOR SOIL EROSION AND SEDIMENT CONTROL BY THE HOWARD SOIL CONSERVATION DISTRICT.
[Signature]
 DATE 1-22-75
 APPROVED HOWARD S.C.D.

Scale 1"=30'
 Date 10-16-74
 Drawn By T.P.
 Designed By T.P.
 Sheet 1 of 1
 Job No. 7415

CHWELK VERMEER SALES & SERVICE, INC.
 7081 WASHINGTON BLVD.
 BALTIMORE, MARYLAND - 21227
 JOHN L. VOS, PRESIDENT
 PHONE - 784-5434

mpa MORRIS, PING & ASSOCIATES
 CONSULTING ENGINEERS P.O. Box 581 - Bel Air, Maryland 21014

VERMEER SALES & SERVICE, INC.
 LOT NO. 4 "J. DUINKER SUBDIVISION"
 TAX MAP #48 PARCEL 106
 6TH. ELECTION DISTRICT HOWARD COUNTY, MARYLAND