PROPERTY DESCRIPTION


MARYLAND INDUSTRIAL DEVELOPMENT CORPORATION SIXTH ELECTION-DISTRICT HOWARD COUNTY, MARYLAND

BEGINNING FOR THE SAME AT A POINT ON THE WESTERLY " RIGHT OF WAY LINE OF LAUREL BY-PASS ROAD, SAID POINT BEING NORTH 66° 27' 00" WEST 25.00 FEET FROM CENTERLINE STATION 13 + 75.00 AS SHOWN ON S.H.A. R/W PLAT N° 6773 AND RUNNING THENCE WITH SAID RIGHT OF WAY LINE


- 1) SOUTH 23° 33' 00" WEST 150.00 FEET TO A POINT THENCE DEPARTING SAID LINE
- 2) NORTH 56° Q9' 26" WEST 225.44 FEET TO A POINT ON THE EASTERLY RIGHT OF WAY LINE OF BALTIMORE-WASHINGTON BOULEVARD AND RUNNING THENCE WITH SAID LINE
- 3) NORTH 43° 13' 00" EAST 150.00 FEET TO A POINT THENCE DEPARTING SAID LINE
- 4) SOUTH 45° 57' 00" EAST 90.00 FEET TO A P.K. NAIL FOUND THENCE
- 5) SOUTH 66° 27' 00" EAST 87.00 FEET TO THE POINT OF BEGINNING CONTAINING 0.6464 OF AN ACRE OF LAND

SURVEY NOTES

- 1) BOUNDARY SURVEY PREPARED IN THIS OFFICE BASED ON A CONVEYANCE FROM WESTMINSTER INVESTING CORPORATION TO MARYLAND INDUSTRIAL DEVELOPMENT CORPORATION BY DEED DATED MAY 10, 1968, AND RECORDED IN LIBER 488 AT FOLIO 554 AMONG THE LAND RECORDS OF HOWARD COUNTY,
- 2) TOPOGRAPHIC INFORMATION SURVEYED BY THIS OFFICE JULY, 1982. CONTOUR INTERVAL-1 FOOT. DSGS-1929 VERTICAL DATUM. B.M. HOWARD COUNTY, MD. NO. 1742004 R EL. 181,322
 - UTILITY INFORMATION TAKEN FROM AVAILABLE RECORDS SUPPLIED BY HOWARD COUNTY DEPARTMENT OF PUBLIC

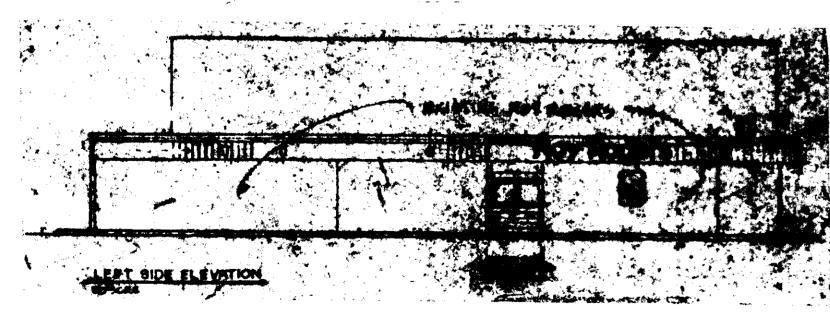

NO TITLE REPORT FURNISHED

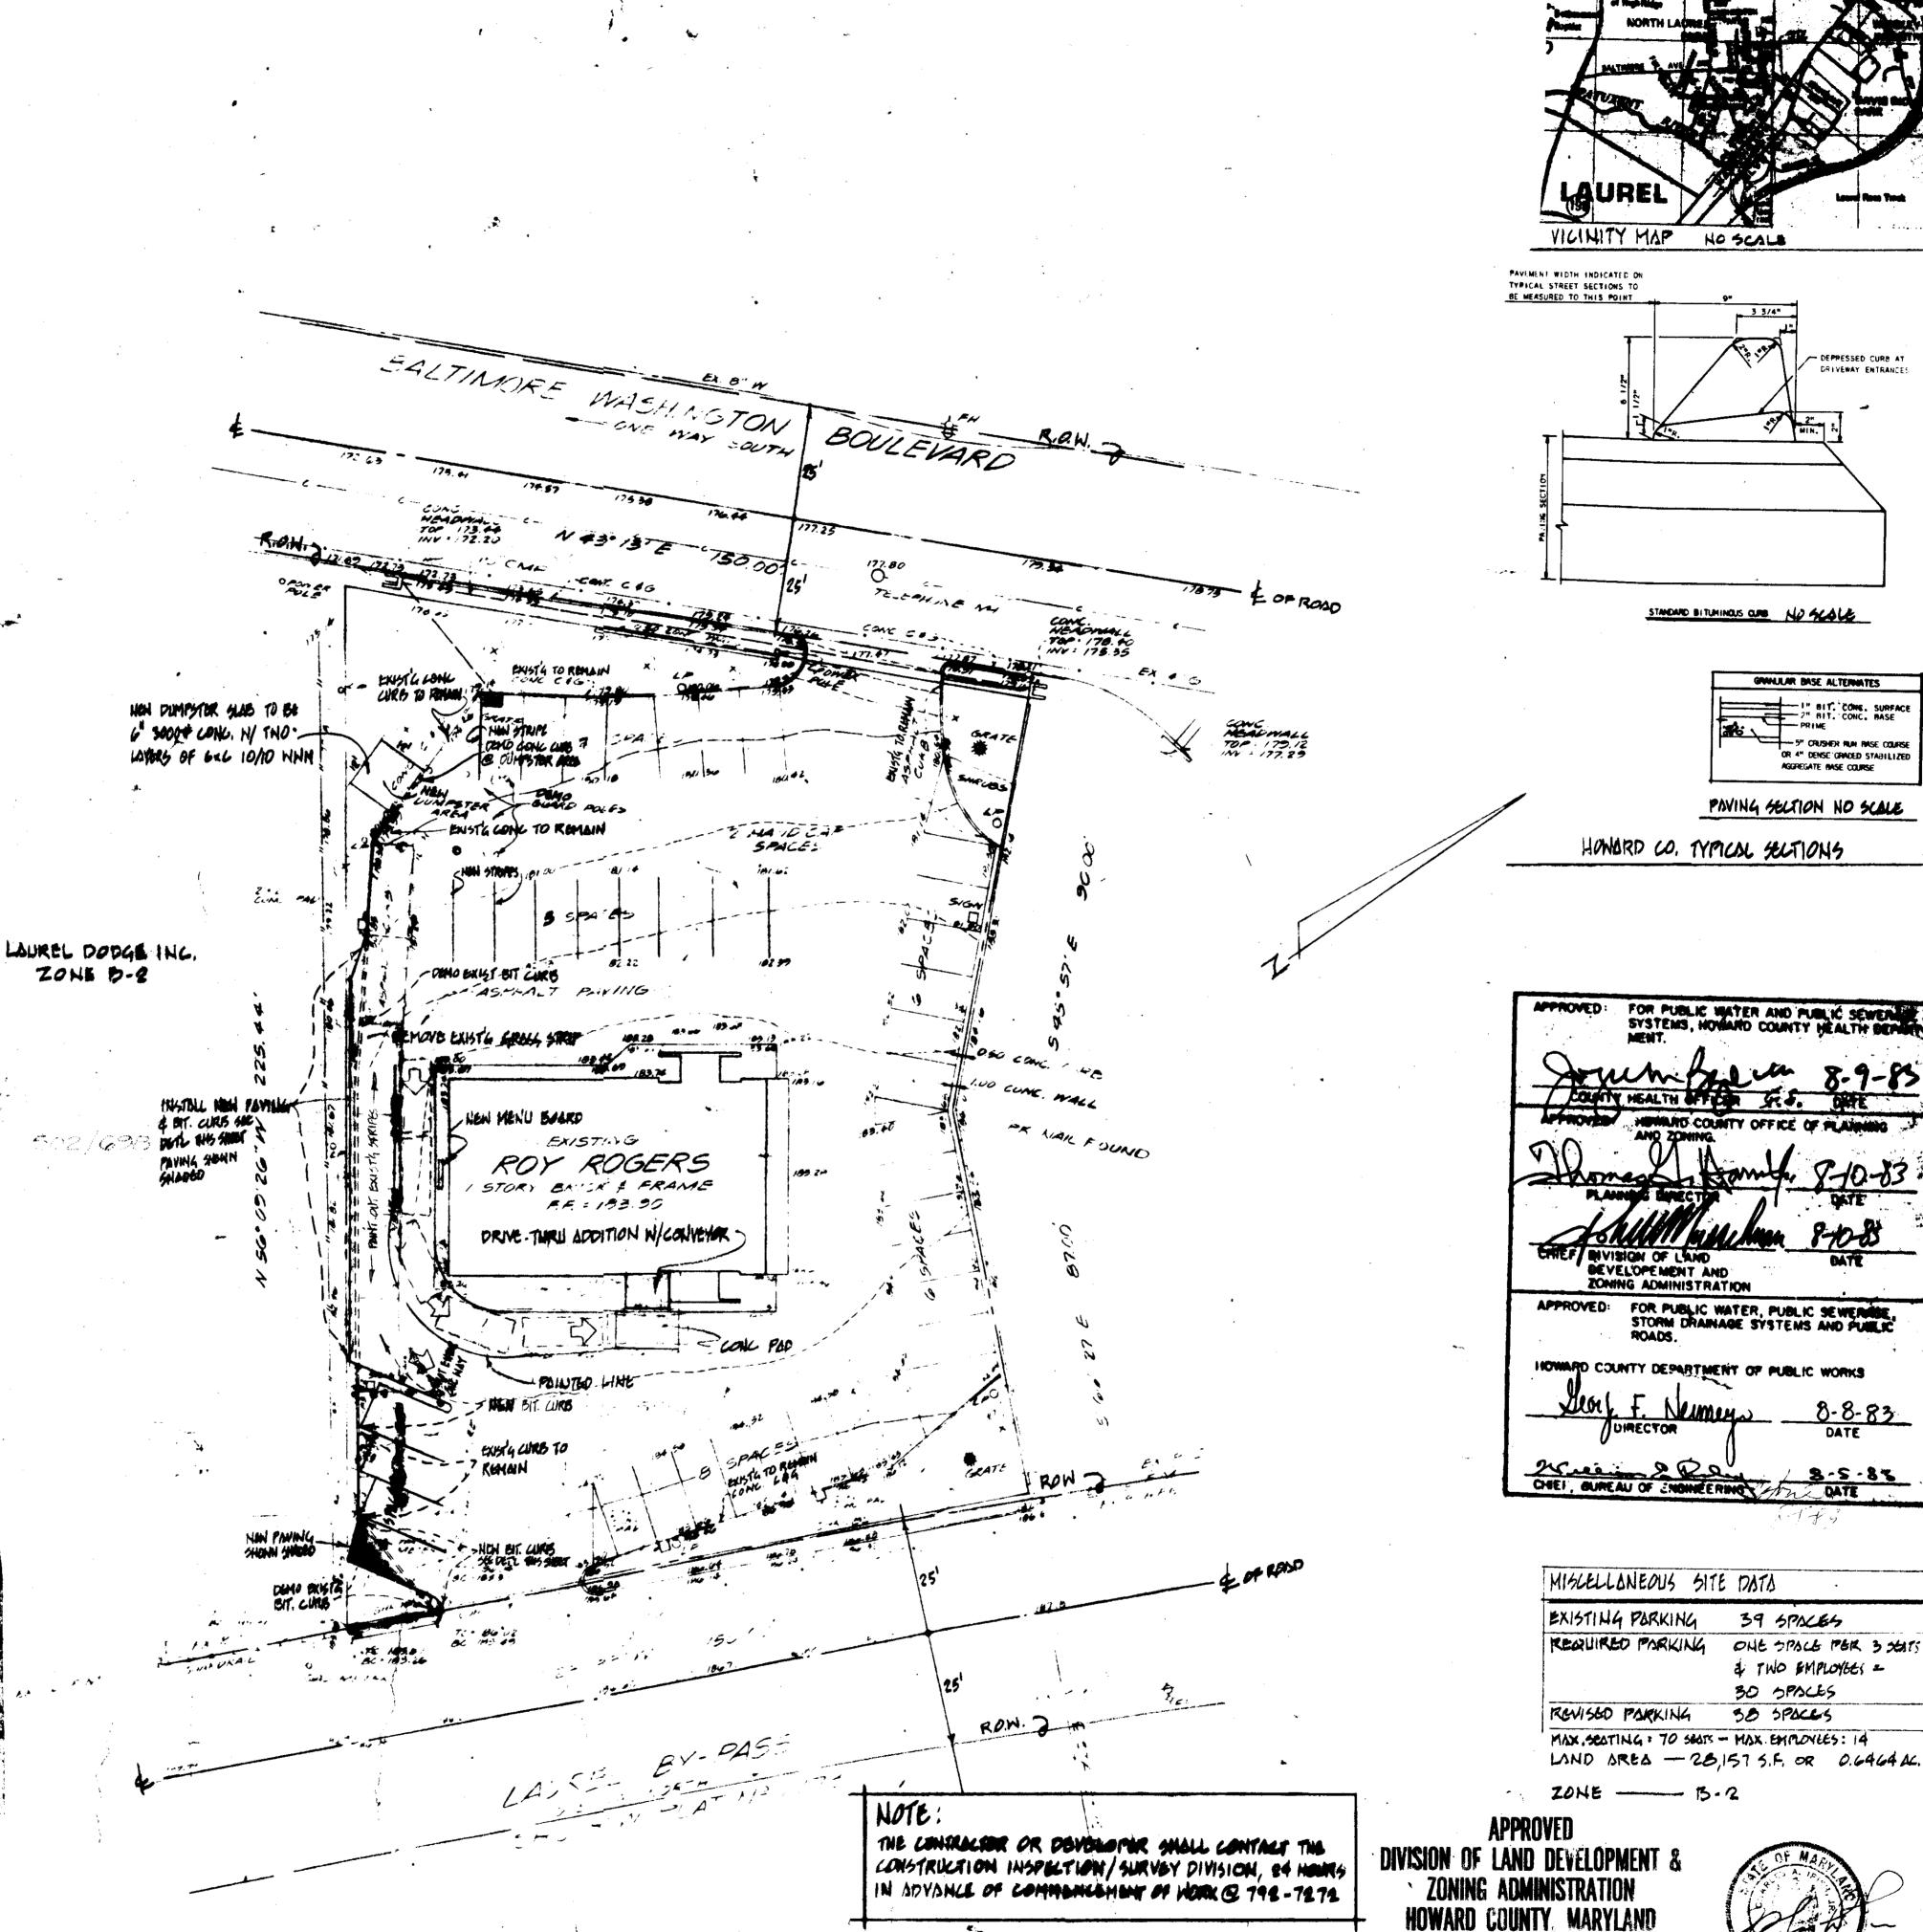

- DEPRESSED CURB AT

REVISIONS

PROPERTY OF THE QUINED AND MUST BE

DRIVE THRU ADD.

MARYLAND DEVELOPMENT CORP.

LIMER 488 - FOLIO 554 10001 WASHINGTON BLVD.

LAUREL, MD.

PLECTION DISTRICT 46

PARCEL 7648

TAX MAP 450

MASCR 4 + CENSUS 6063

RESTAURANT ARCHITECTURE

INTERNATIONAL HEADQUARTERS

ISSUED 4-7-83

/"= 20"

DEPT. 934-50

MARRIOTT DRIVE

WASHINGTON, D.C.

PHONE: 301-897-7135

8-8-83

DATE 5-20-83