


APPROVED
DIVISION OF LAND DEVELOPMENT &
ZONING ADMINISTRATION
HOWARD COUNTY, MARYLAND
DATE 11-10-83
CHARLES B. PLATZER
350/445
ZONING - RMH

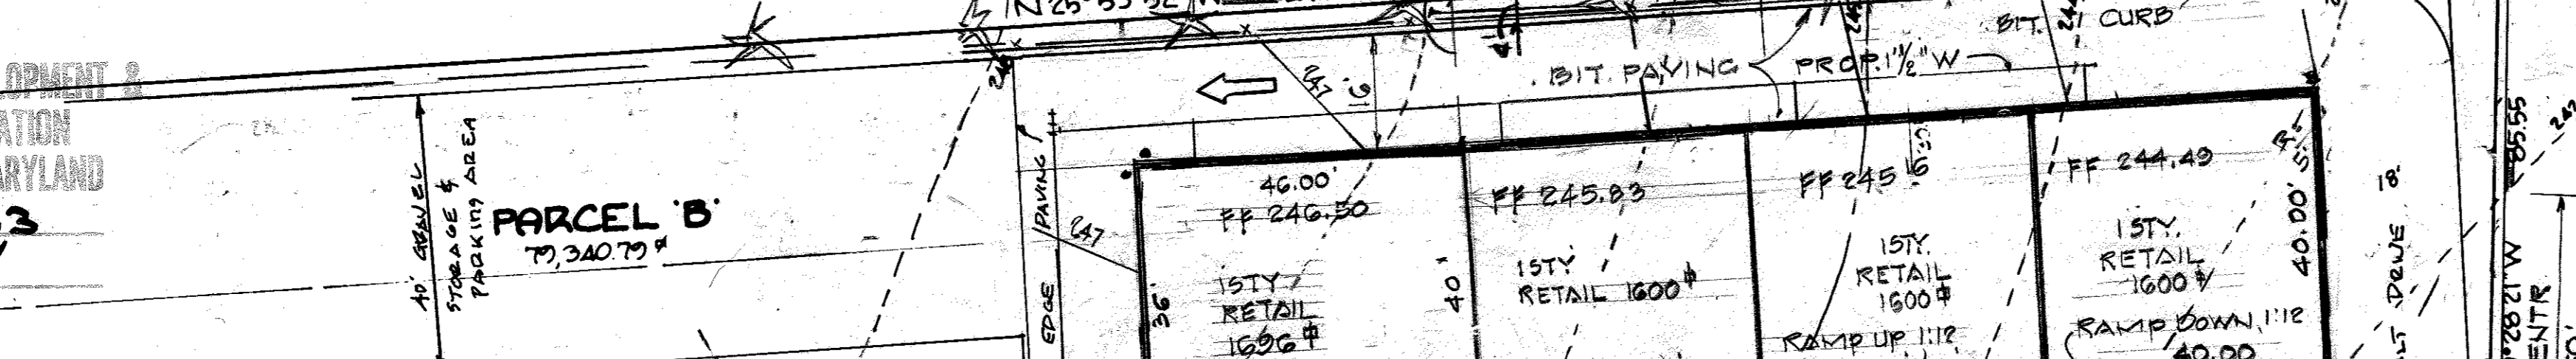

SUBDIVISION NAME	SECT./AREA	LOT/PARCEL NO.
MARKET PLACE		650-D
PLAT NO. OR L.F. NO.	ZONE	TAX ZONE
3928	B-1	43
	ELECT. DISTR.	CENSUS TR.
		1 6012
ADDRESS CHART		
LOT NO.	STREET ADDRESS	INSTALL CONC.
PARCEL 280-B	7880 U.S. ROUTE 1	NV. 2212
SDP 84-45		

NO.	SCALE	D.A. = 0.71AC
A: 3.12	V: 6.19/5	C: 3
WP: 5.59	Cap: 13.91CFS	1/10 = 7
HR: 5.6	10YR V: 4.94/5	Q TO PROP. FLUME =
SL: 7.64%	CAP: 4.22CFS	4.47 CFS.
17: 0.45		DESIGN V: 4.94/5
		@ FLUME DEPTH
		OF .75'

