



MATCH LINE SEE SHEET 4

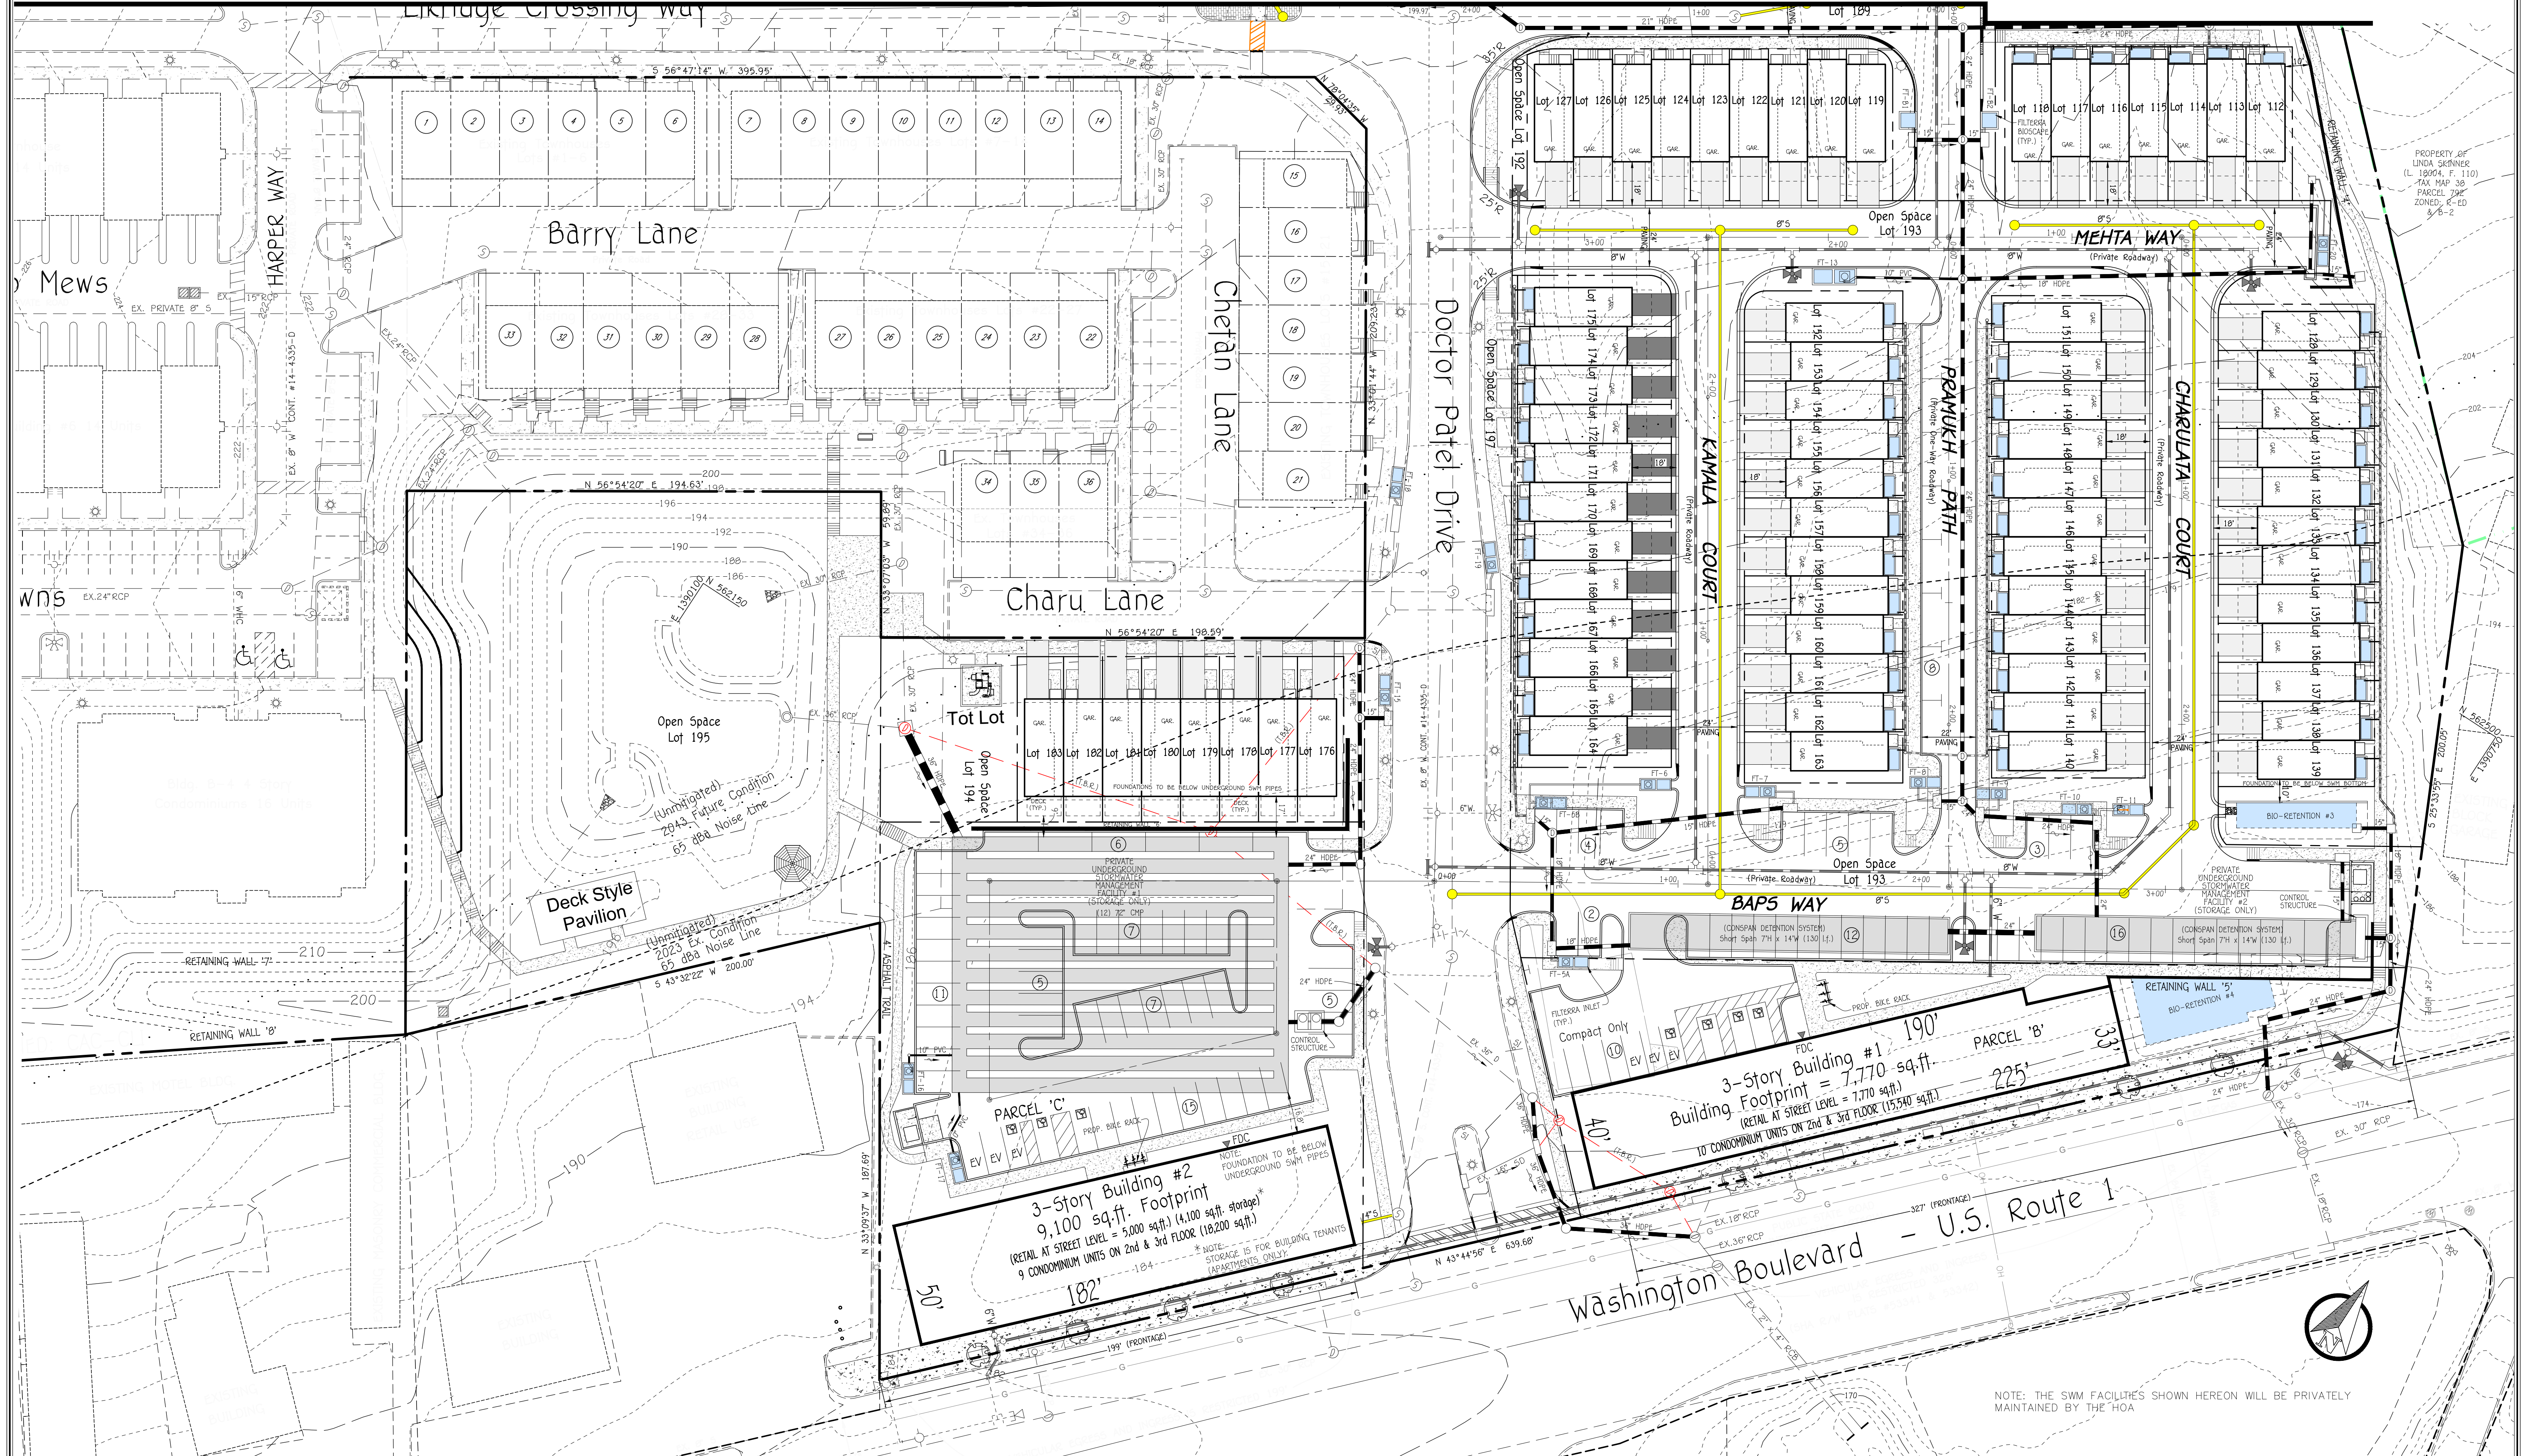

Paul G. Cavanaugh  
 5/15/24  
 Date  
 Paul G. Cavanaugh, P.E.  
 "Professional Certification: I hereby certify that these documents were prepared or approved by me, and that I am a duly Licensed Professional Engineer under the laws of the State of Maryland, License No. 27020, Expiration Date 1-25-26."

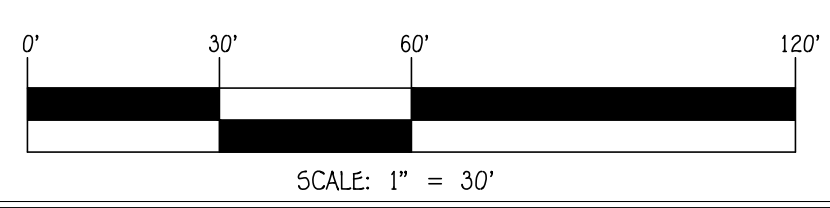

TENTATIVELY APPROVED  
 DEPARTMENT OF PLANNING AND ZONING  
 HOWARD COUNTY

Designed by:  
 Linda Eisenberg  
 PLANNING DIRECTOR

6/12/2024  
 DATE

OWNER  
 CHETAN B. MEHTA, BENEFICIARY OF THE CHETAN MEHTA IRREVOCABLE TRUST  
 5132 TALBOTS LANDING  
 ELLICOTT CITY, MARYLAND 21046  
 443-285-9563

DEVELOPER  
 ELKRIDGE DEVELOPERS, LLC  
 5192 TALBOTS LANDING  
 ELLICOTT CITY, MD 21046  
 443-285-9563

AMENDED SKETCH PLAN  
**ELKRIDGE CROSSING II**  
 LOTS 1 THRU 187, OPEN SPACE LOTS 188 THRU 197 AND PARCELS 'A' THRU 'C'

NOTE: THE SWM FACILITIES SHOWN HEREON WILL BE PRIVATELY MAINTAINED BY THE HOA

TAX MAP NO.: 38 GRID NOS.: 2 & 3 PARCEL NO.: 38  
 ZONED CAC-CU  
 PREVIOUS HOWARD COUNTY FILES: SEE NOTE 2E  
 FIRST ELECTION DISTRICT HOWARD COUNTY, MARYLAND  
 SCALE: AS SHOWN DATE: MAY 15, 2024  
 SHEET 5 OF 9