


CURVE DATA						
NQS	RAD.	DELTA	ARC	TAN	CHD	BEARING
177-178	225.00'	23°23'02"	91.83'	46.56'	91.19'	N 68°18'27" W
179-180	375.00'	06°00'20"	39.31'	19.67'	39.29'	N 76°59'50" W

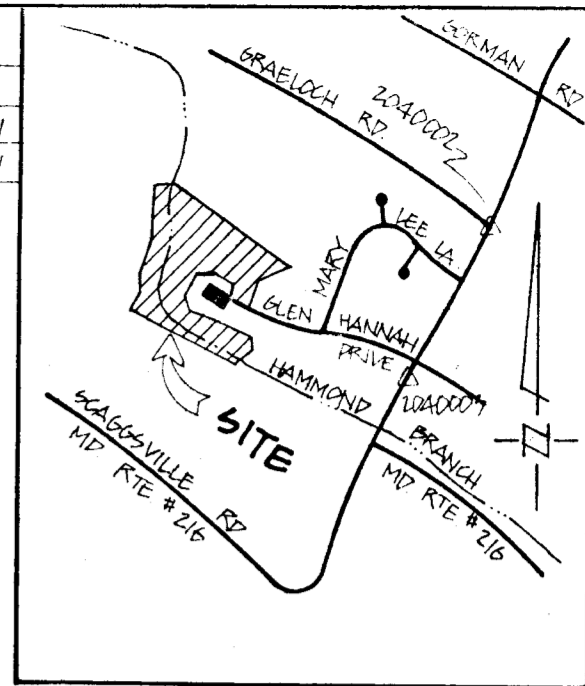

VICINITY MAP
SCALE: 1" = 2000'

COORDINATE TABLE

NO.	NORTH	EAST
154	477104.34	833555.49
155	477195.00	833735.00
165	477355.88	833085.08
166	477616.95	832513.13
167	477632.00	832598.00
168	477800.00	832630.00
169	478120.00	832790.00
170	478605.00	832855.00
171	478726.88	832838.15
172	478705.78	833079.21
174	477874.33	834219.16
175	477795.11	833901.41
176	477596.70	833770.67
177	477651.72	833687.17
178	477685.43	833602.44
179	477703.11	833502.12
180	477711.95	833463.84
181	477804.14	833497.37
182	477850.28	833370.49
183	477836.36	833241.99
184	477670.21	833181.58
185	477665.00	833185.00
186	477545.00	833180.00
187	477445.00	833455.00
188	477260.00	833172.00

NOTE:
COORDINATES SHOWN HEREON ARE
BASED ON HOWARD COUNTY GEODETIC
CONTROL STATION NO. 2040002
AND NO. 2040003

AREA TABULATION

Total number of lots to be recorded = 1
 Total area of Residential lots = None
 Total area of Future Park lot = 31.7195 Ac.*
 Total area of Subdivision to be recorded = 31.7195 Ac.*

NOTES

1. THE PURPOSE OF THIS PLAT IS TO REMOVE THE INTERIOR LOT LINES, AND COMBINE LOTS 165, 166, 167, 168 AND 169 (AS SHOWN ON A PLAT TITLED "MURRAY HILL" LOTS 87 THRU 164, A RESUBDIVISION OF LOTS 1 THRU 38, SECTION ONE AND LOTS 165 THRU 170, SHEET 2 OF 4, PLAT NO 5232 RECORDED ON JULY 7, 1982 AMONG THE LAND RECORDS OF HOWARD COUNTY, MARYLAND) INTO ONE PARCEL.
2. THERE HAS BEEN NO FIELD RUN BOUNDARY SURVEY PERFORMED BY THE HOWARD COUNTY, DEPARTMENT OF PUBLIC WORKS.
3. THIS PLAT HAS BEEN ENTIRELY BASED ON THE AFORESAID PLAT PREPARED BY CLARK, FINEPROCK & SACKETT ENGINEERS, PLANNERS, SURVEYORS 11315 LOCKWOOD DR SILVER SPRING, MARYLAND.
4. TAX MAP NO. 46, PARCEL 3
5. EL = 315.5* INDICATED 100 YEAR FLOOD PLAIN ELEVATION.

APPROVED: FOR PUBLIC WATER & PUBLIC SEWERAGE SYSTEMS IN CONFORMANCE WITH THE MASTER PLAN OF WATER & SEWERAGE FOR HOWARD CO.

COUNTY HEALTH OFFICER _____ DATE _____

APPROVED: HOWARD CO. DEPT. OF PLANNING AND ZONING.

DIRECTOR _____ DATE _____

APPROVED: FOR PUBLIC WATER AND PUBLIC SEWERAGE, STORM DRAINAGE SYSTEMS AND PUBLIC ROADS HOWARD CO. DEPT. OF PUBLIC WORKS.

DIRECTOR _____ DATE _____

RECORDED AS PLAT _____ ON _____
AMONG THE LAND RECORDS OF HOWARD CO. MARYLAND.

MURRAY HILL
A RESUBDIVISION OF LOTS 165 - 169
FOR THE PURPOSED OF DEVELOPING
HAMMOND PARK C.P. # N-3024
SIXTH ELECTION DISTRICT
HOWARD COUNTY
MARYLAND

PREPARED BY: _____
SCALE: 1" = 100'
DATE: FEB 1990
COMPUTED: OTHERS
DRAWN: Y.P.
CHECKED: W.H./J.D.H.
SHEET NO. 1 OF 1

JEFFERSON D. HOBBS II
PROPERTY LINE SURVEYOR
MD. REG. NO. 362