

FITTING INFORMATION


LOCATION	FITTING	NAD '27 COORDINATES
WATERLINE 'A'		
KM. STA. 0+10	8" 1/2" HB	N 481746.9874 E 854483.3994
KM. STA. 0+84	8" 1/2" HB	N 481466.7843 E 854483.4135
KM. STA. 2+04JT	8"x8" TEE	N 481451.2125 E 855111.8461






FITTING INFORMATION

LOCATION	FITTING	NAD '27 COORDINATES
WATERLINE 'B'		
KM. STA. 0+00	8"x8" TEE	N 481451.2125 E 855111.8461
KM. STA. 0+47	8" 1/2" HB	N 481446.5012 E 855124.6026
KM. STA. 0+75	8" 1/2" HB	N 481504.9185 E 855145.8141
KM. STA. 3+03	8" 1/2" HB	N 481564.8041 E 855368.5524
KM. STA. 3+44	8" 1/2" HB	N 481564.9409 E 855378.1030
KM. STA. 4+44	8"x8" TEE	N 481436.8219 E 855400.8284
KM. STA. 5+88	8"x6" FHT	N 481245.8861 E 855382.3814
KM. STA. 4+84	8"x6" FHT	N 481031.6042 E 855711.6028
KM. STA. 12+80	8"x6" FHT	N 486484.3128 E 854836.1285
KM. STA. 14+23	8"x8" TEE	N 481041.5265 E 854706.2084
KM. STA. 14+12	8" 1/2" HB	N 481015.2811 E 854666.1994
KM. STA. 14+88	8" 1/2" HB	N 481041.8424 E 854664.0383
KM. STA. 17+56	8" 1/2" HB	N 481518.8551 E 854764.8222
KM. STA. 17+48	8" 1/2" HB	N 481518.8562 E 854780.2461
KM. STA. 18+33	8"x6" FHT	N 481246.8844 E 854862.2824
KM. STA. 18+42	8" 1/2" HB	N 481253.5741 E 855015.4291
KM. STA. 20+48	8" 1/2" HB	N 481280.1052 E 855063.8452
KM. STA. 22+06	8"x8" FHT	N 481433.5228 E 85506.8594

FITTING INFORMATION

LOCATION	FITTING	NAD '27 COORDINATES
WATERLINE 'C'		
KM. STA. 0+00	12"x8" T&V	N 481552.8531 E 854681.3544
KM. STA. 0+83	8" 1/2" HB	N 481530.2651 E 854761.4415

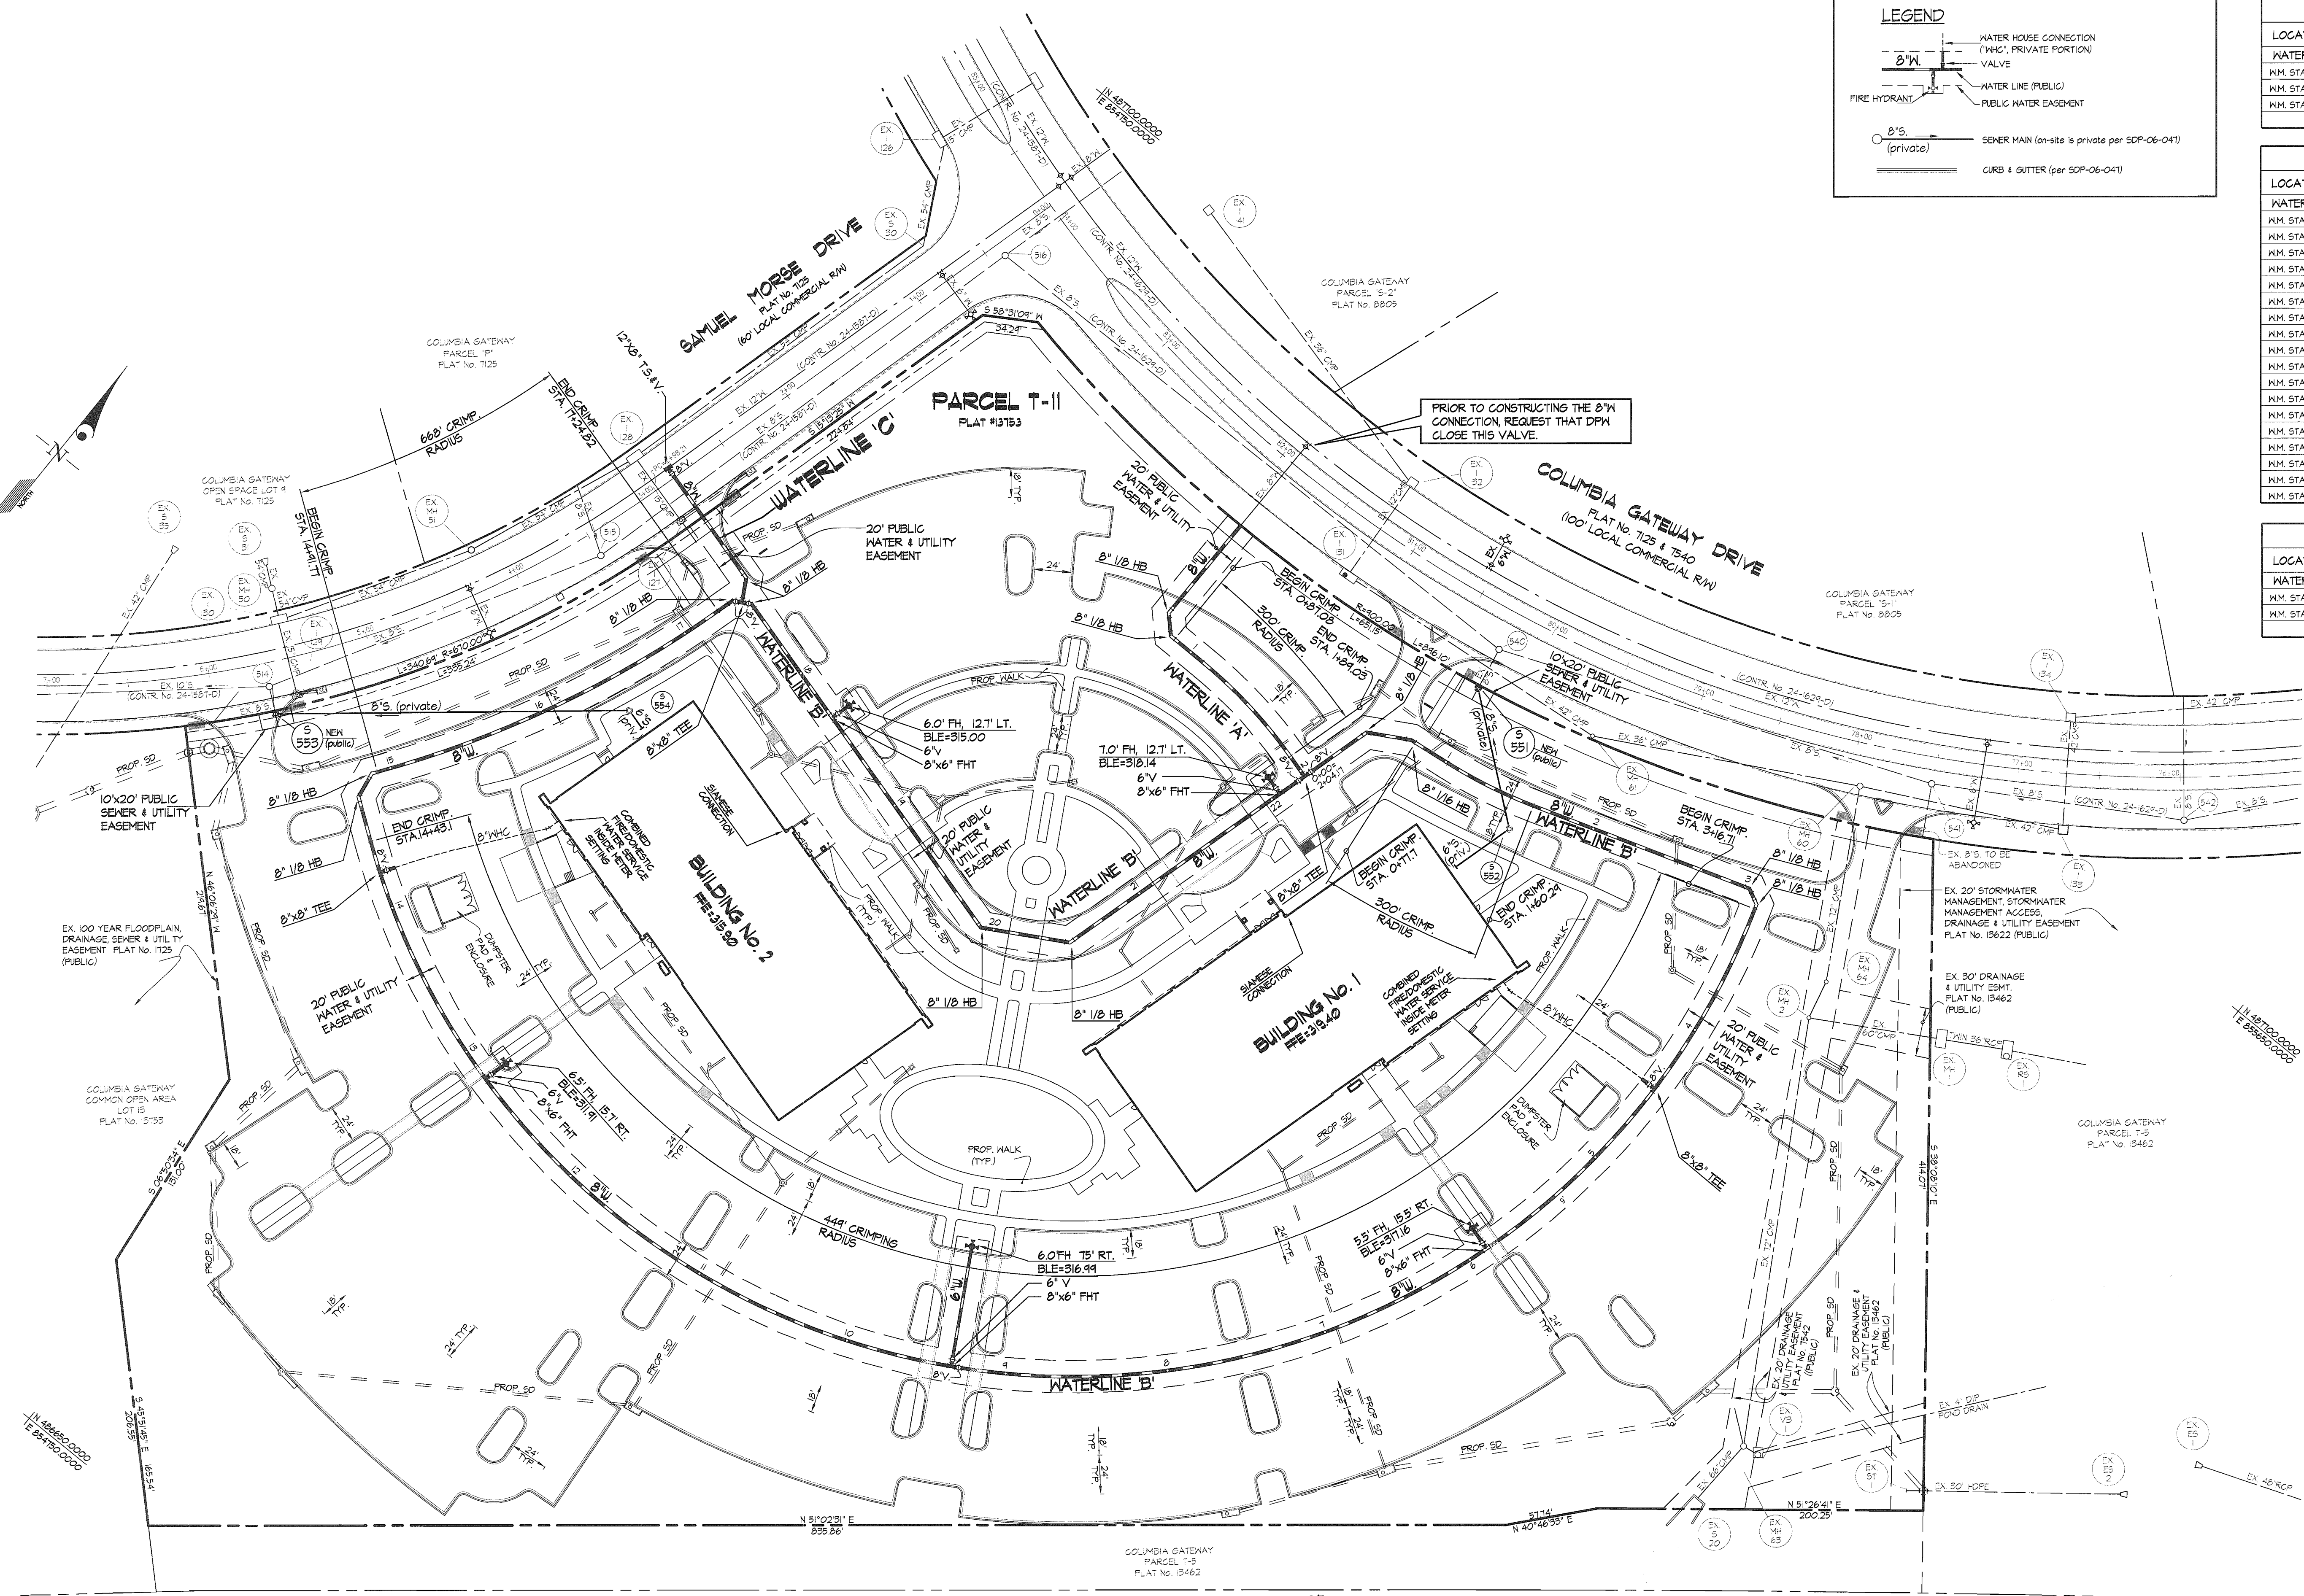

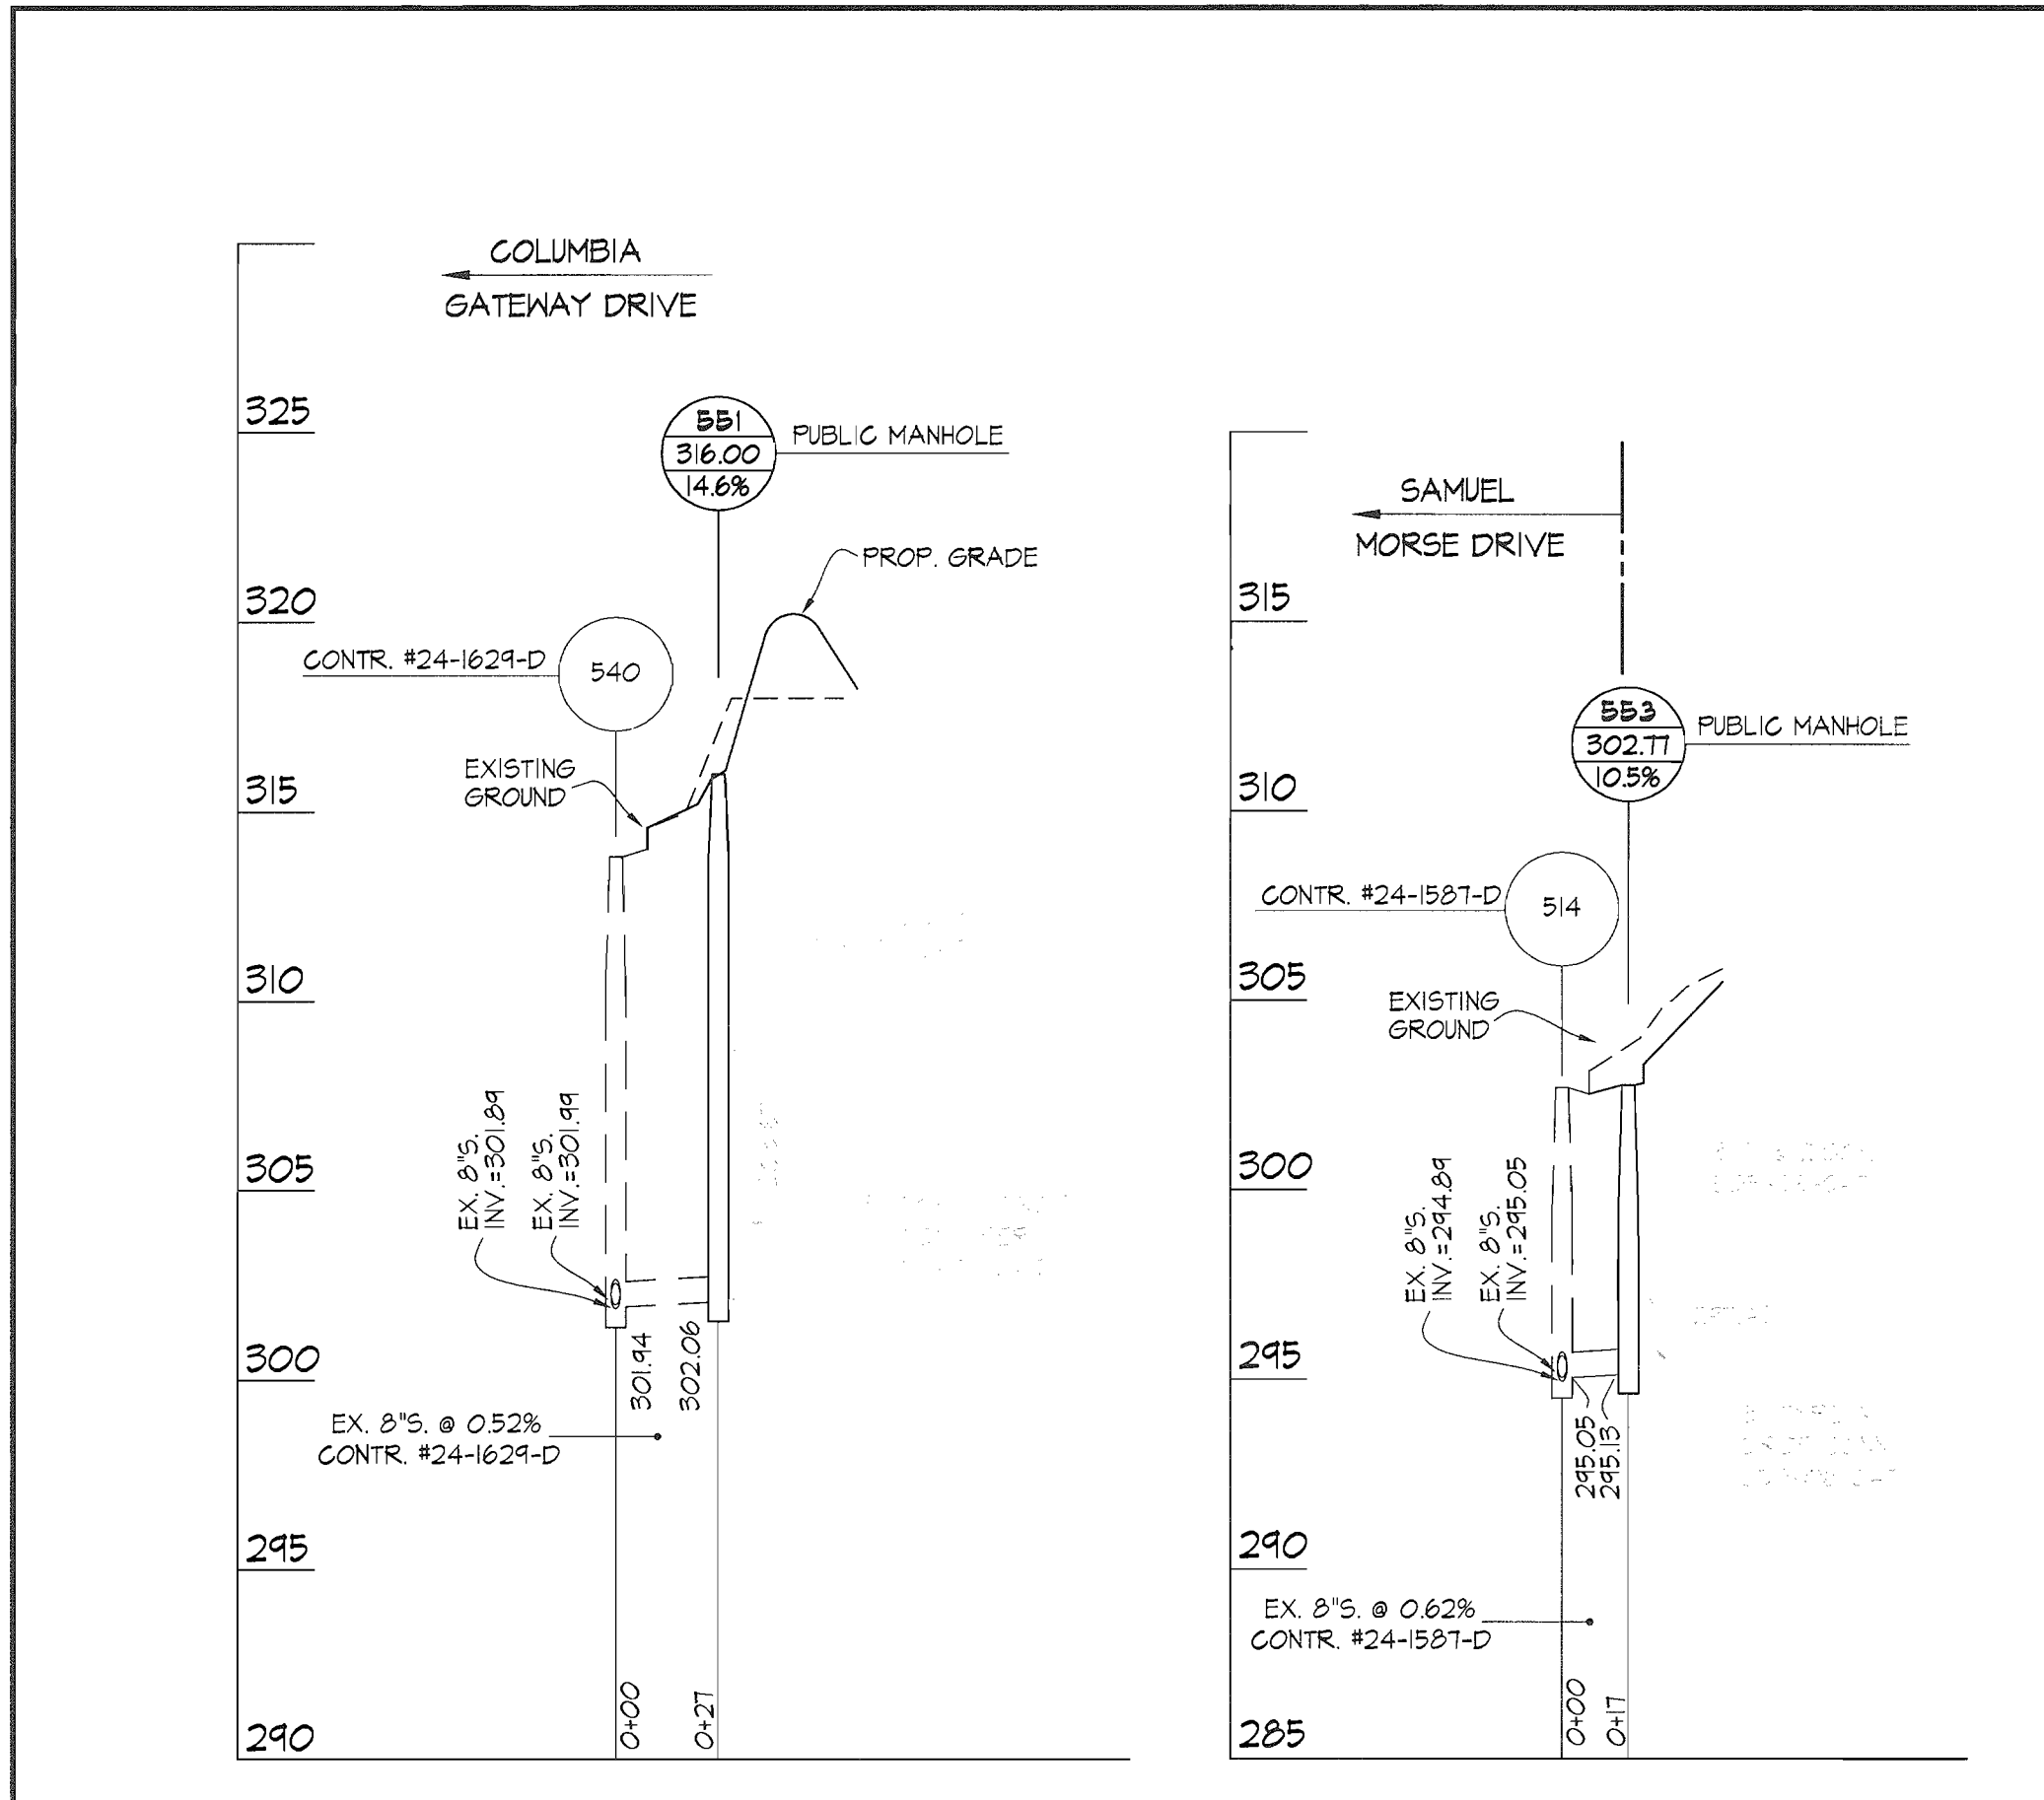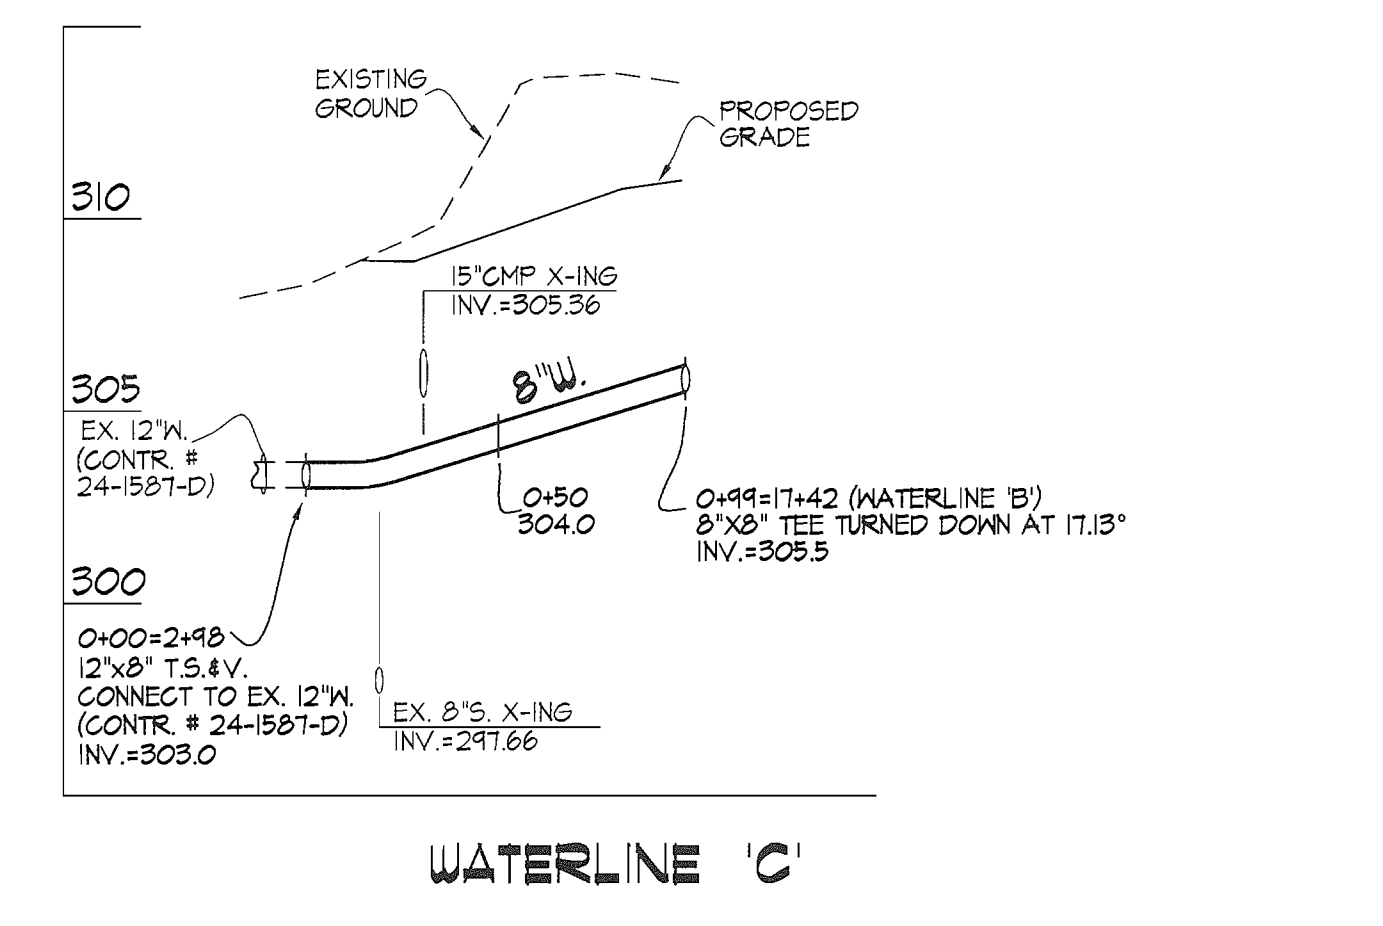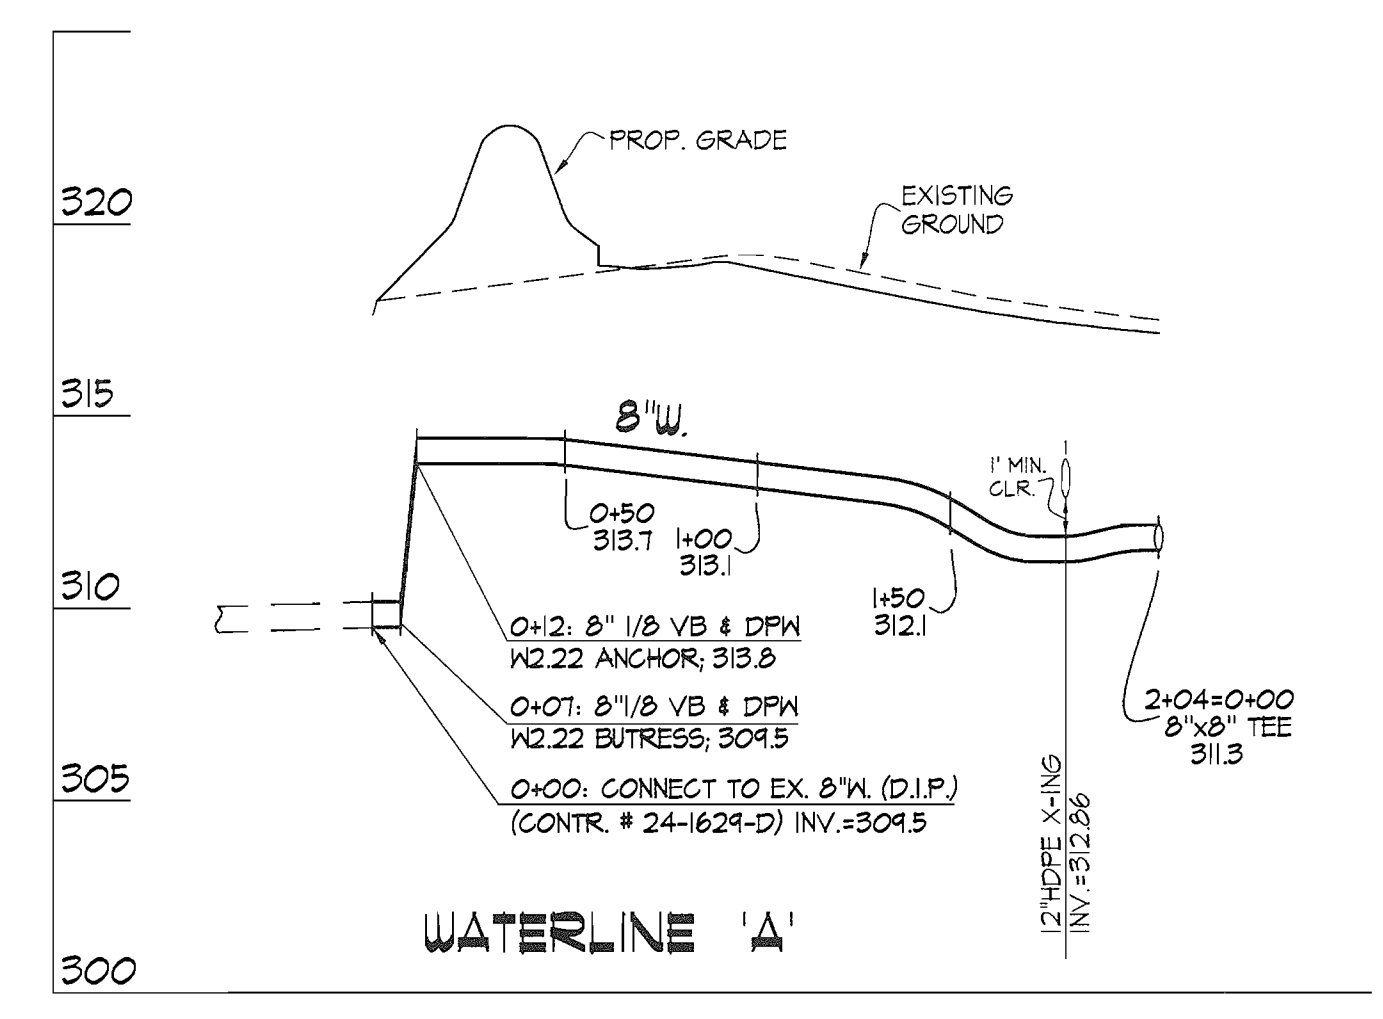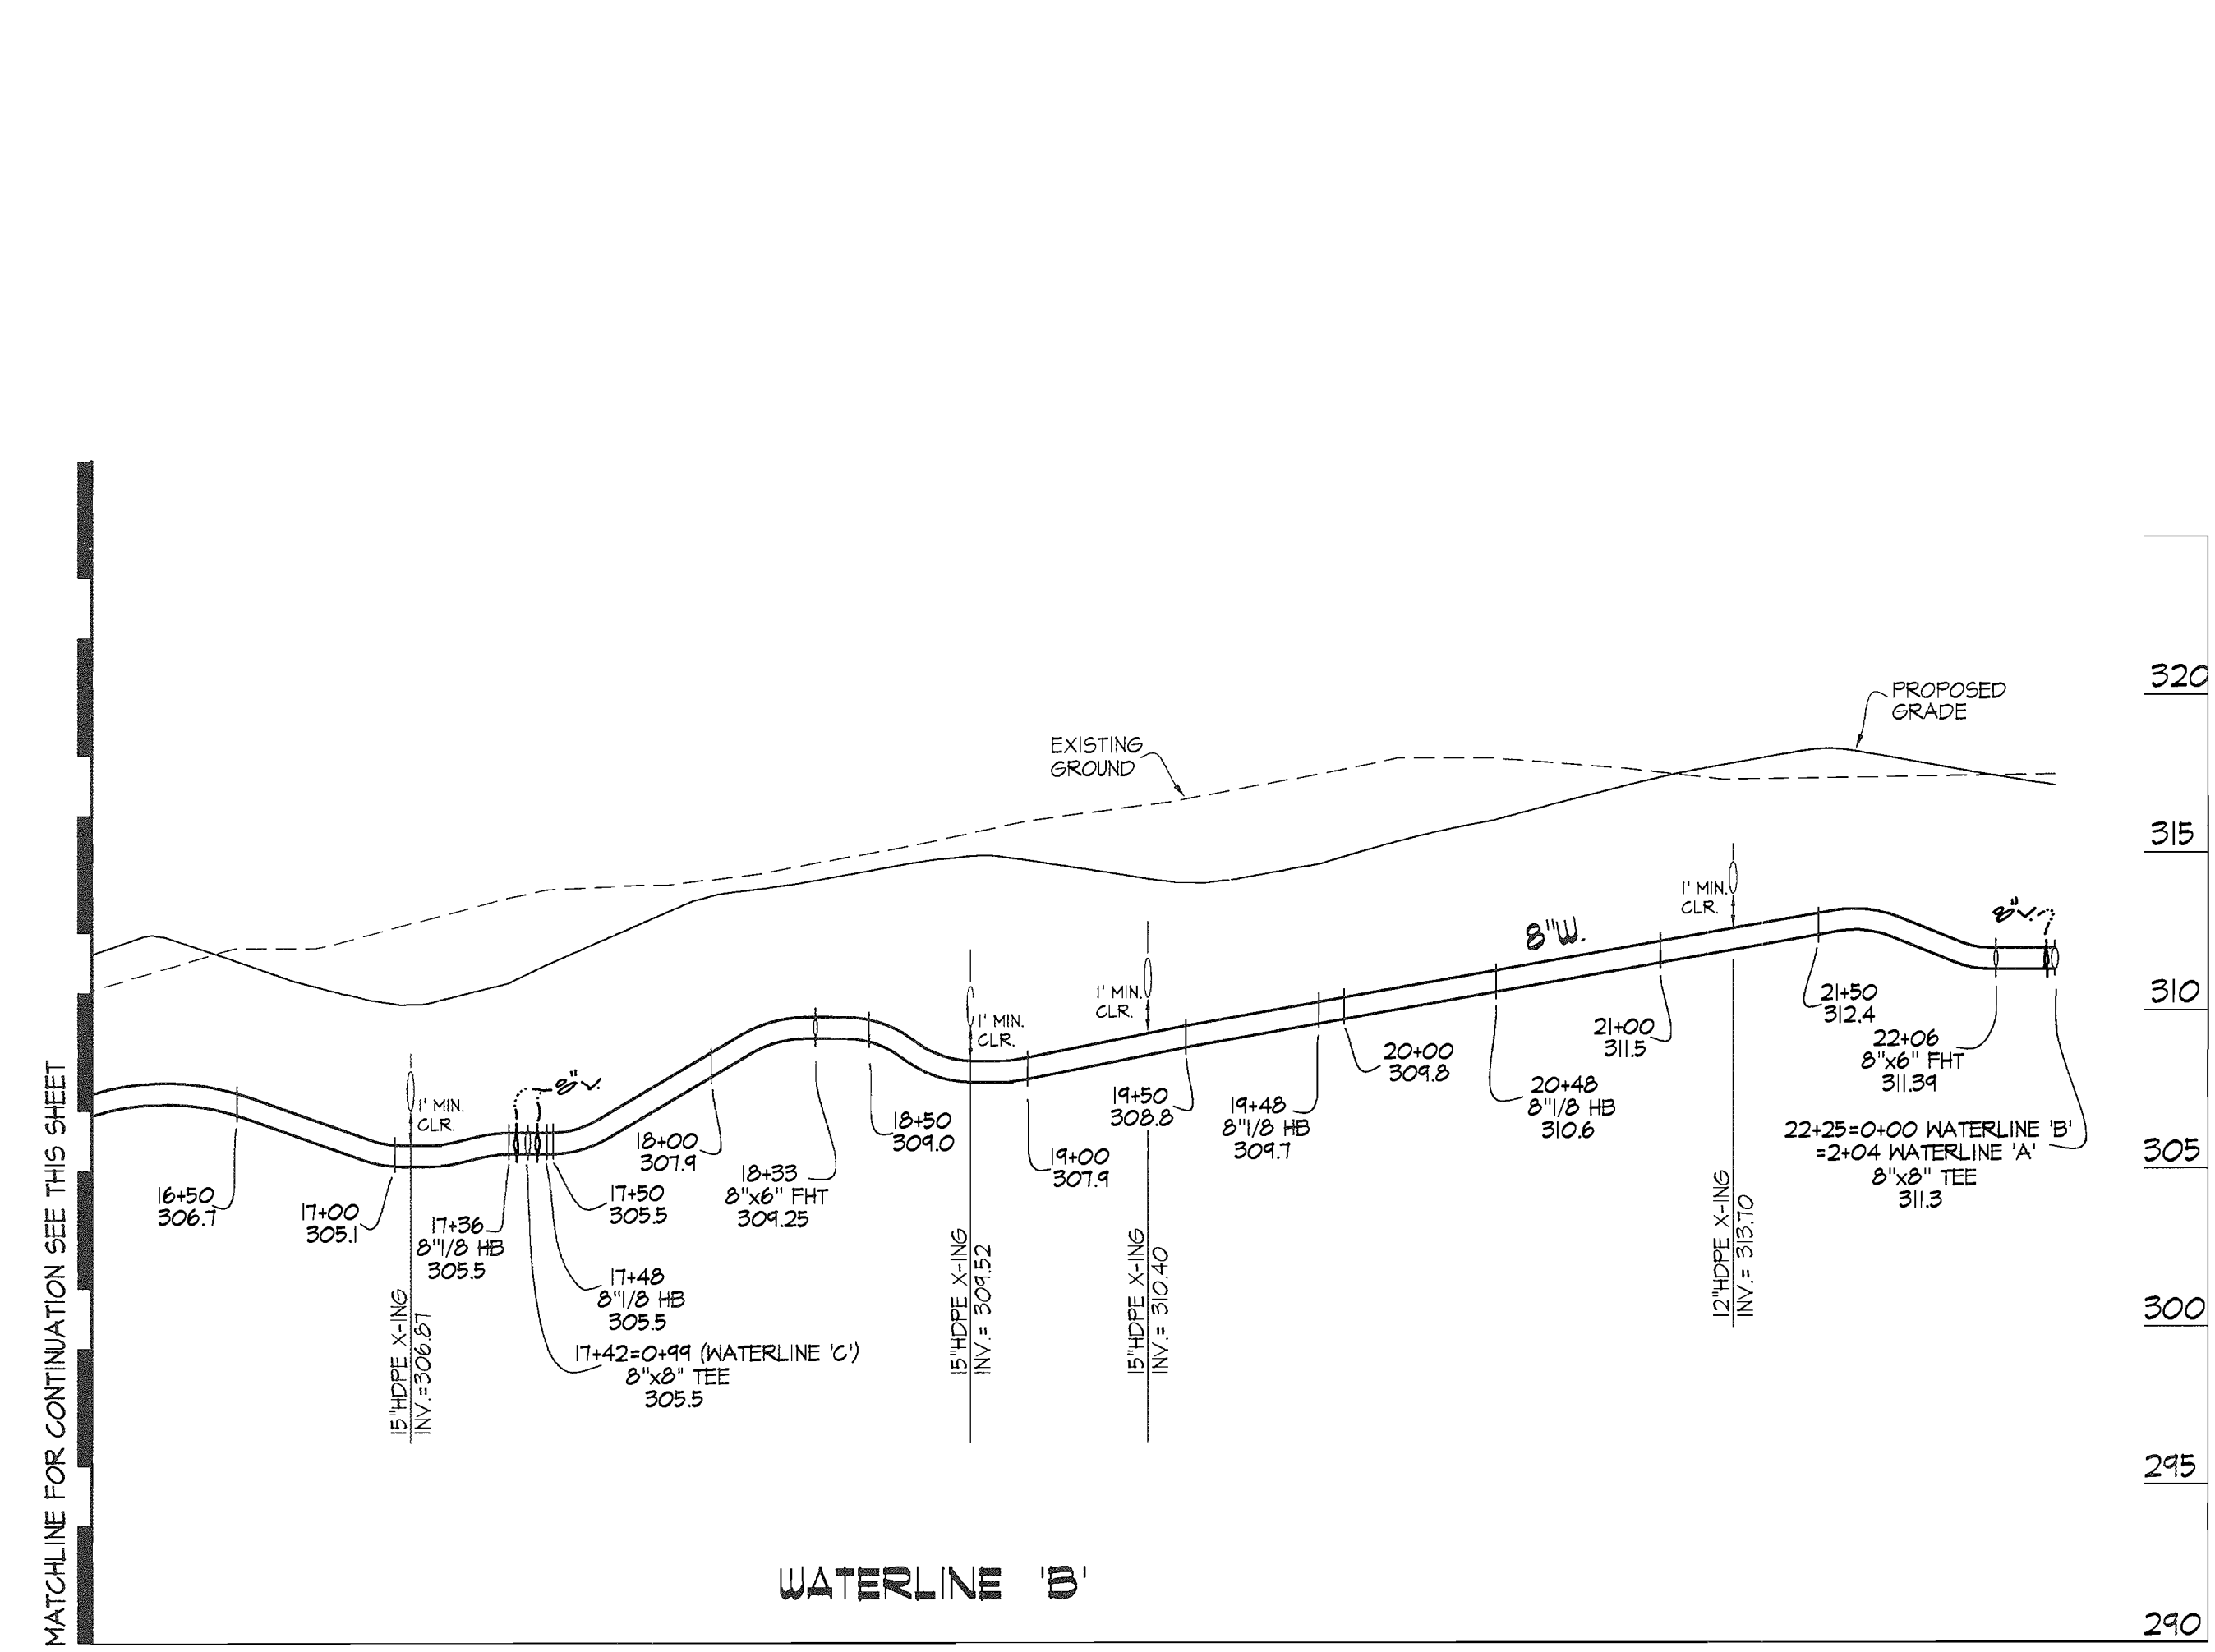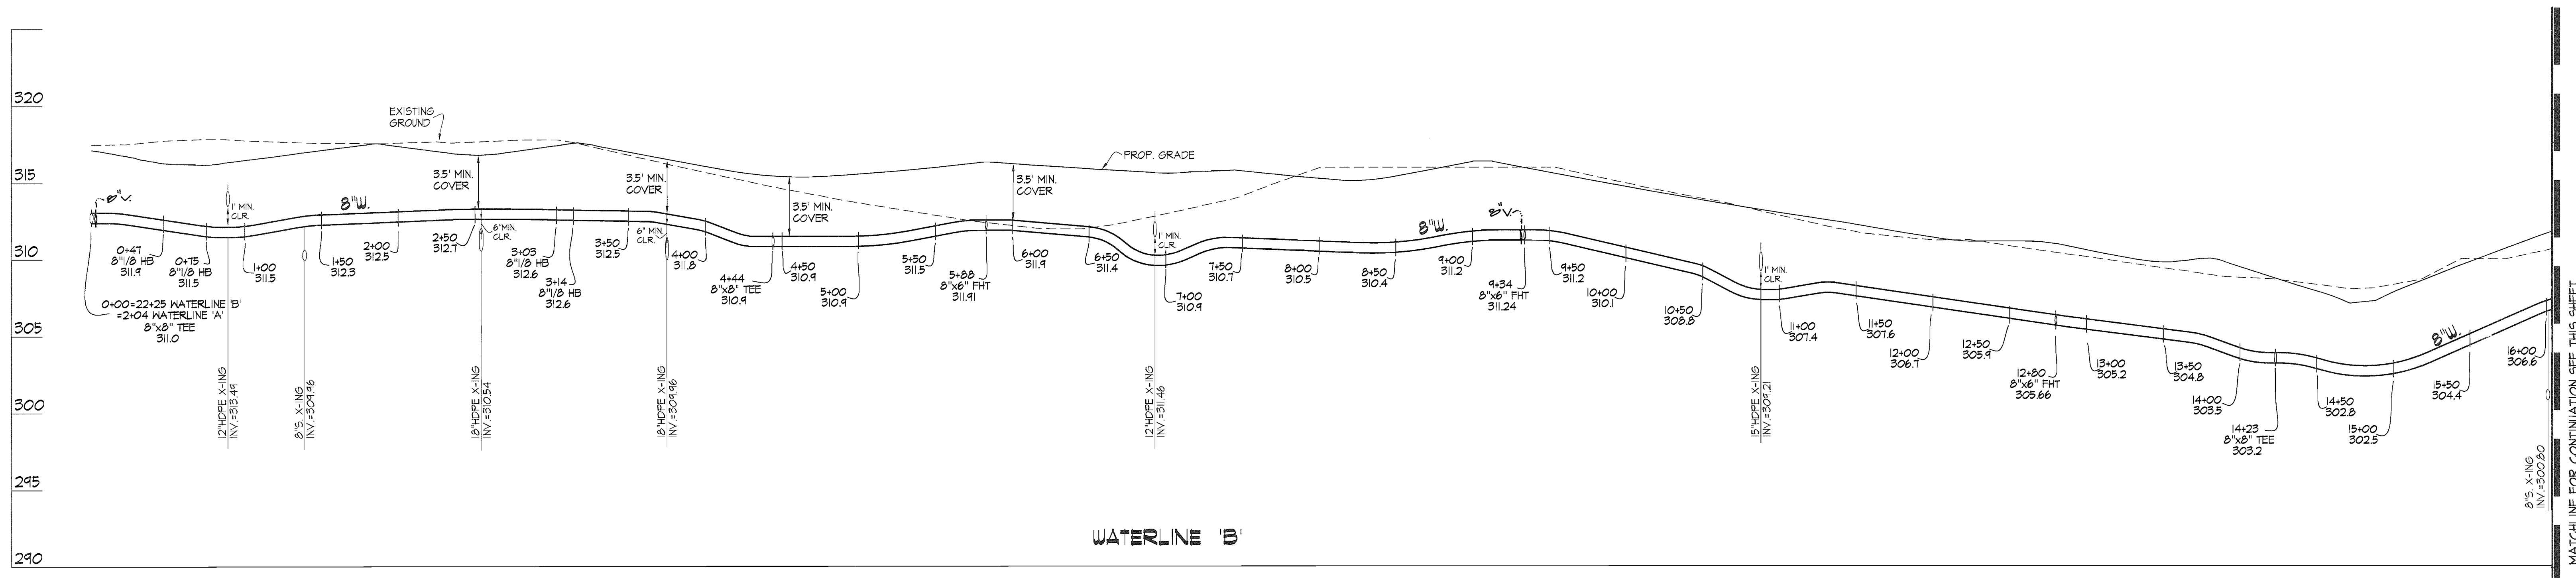

DEPARTMENT OF PUBLIC WORKS
HOWARD COUNTY, MARYLAND

Ruth B... 5-12-06
CHIEF, BUREAU OF UTILITIES DATE

DEPARTMENT OF PLANNING AND ZONING
HOWARD COUNTY, MARYLAND

... 6/15/06
CHIEF, DEVELOPMENT ENGINEERING DIVISION DATE

GLWGUTSCHICK LITTLE & WEBER, P.A.
CIVIL ENGINEERS, LAND SURVEYORS, LAND PLANNERS, LANDSCAPE ARCHITECTS
3909 NATIONAL DRIVE - SUITE 250 - BURTONSVILLE OFFICE PARK
BURTONSVILLE, MARYLAND 20866
TEL: 301-421-4024 BAL: 410-880-1820 DC/VA: 301-889-2524 FAX: 301-421-4186



DES: mbt				
DRN: kip				
CHK: ckg/mbt				
DATE: April 2006	BY	NO	REVISION	DATE

WATER and SEWER EXTENSION PLAN
SCALE: 1" = 50' VERT.
1" = 5' HORZ.
600' SCALE MAP NO. 43 BLOCK NO. 7

COLUMBIA GATEWAY
PARCEL T-11
(SOUTHRIDGE OFFICE BUILDINGS)
HOWARD COUNTY, MARYLAND
ELECTION DISTRICT No. 6
CONTRACT No. 24-4324-D

SCALE AS SHOWN
SHEET 3 OF 3

GLW FILE #04113