
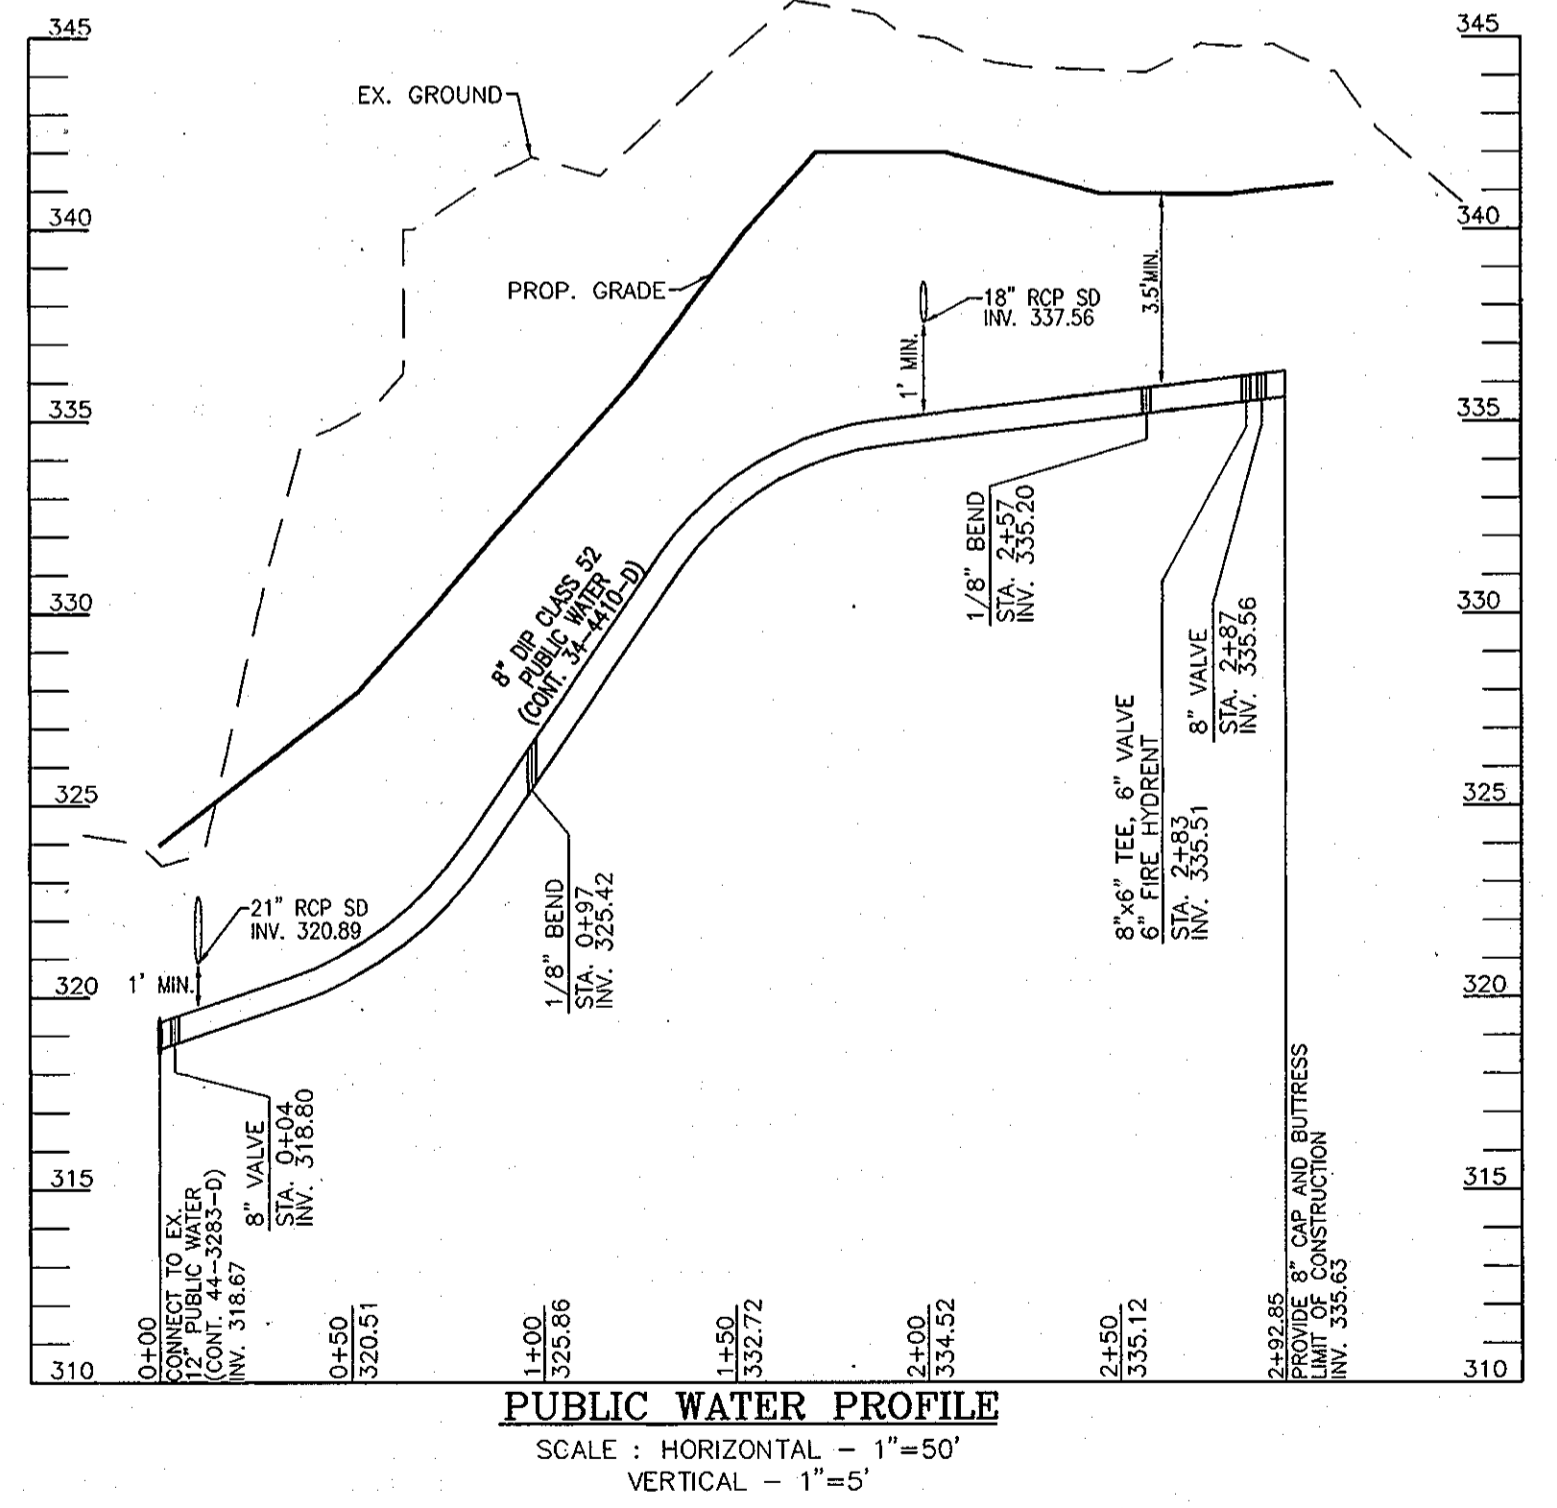
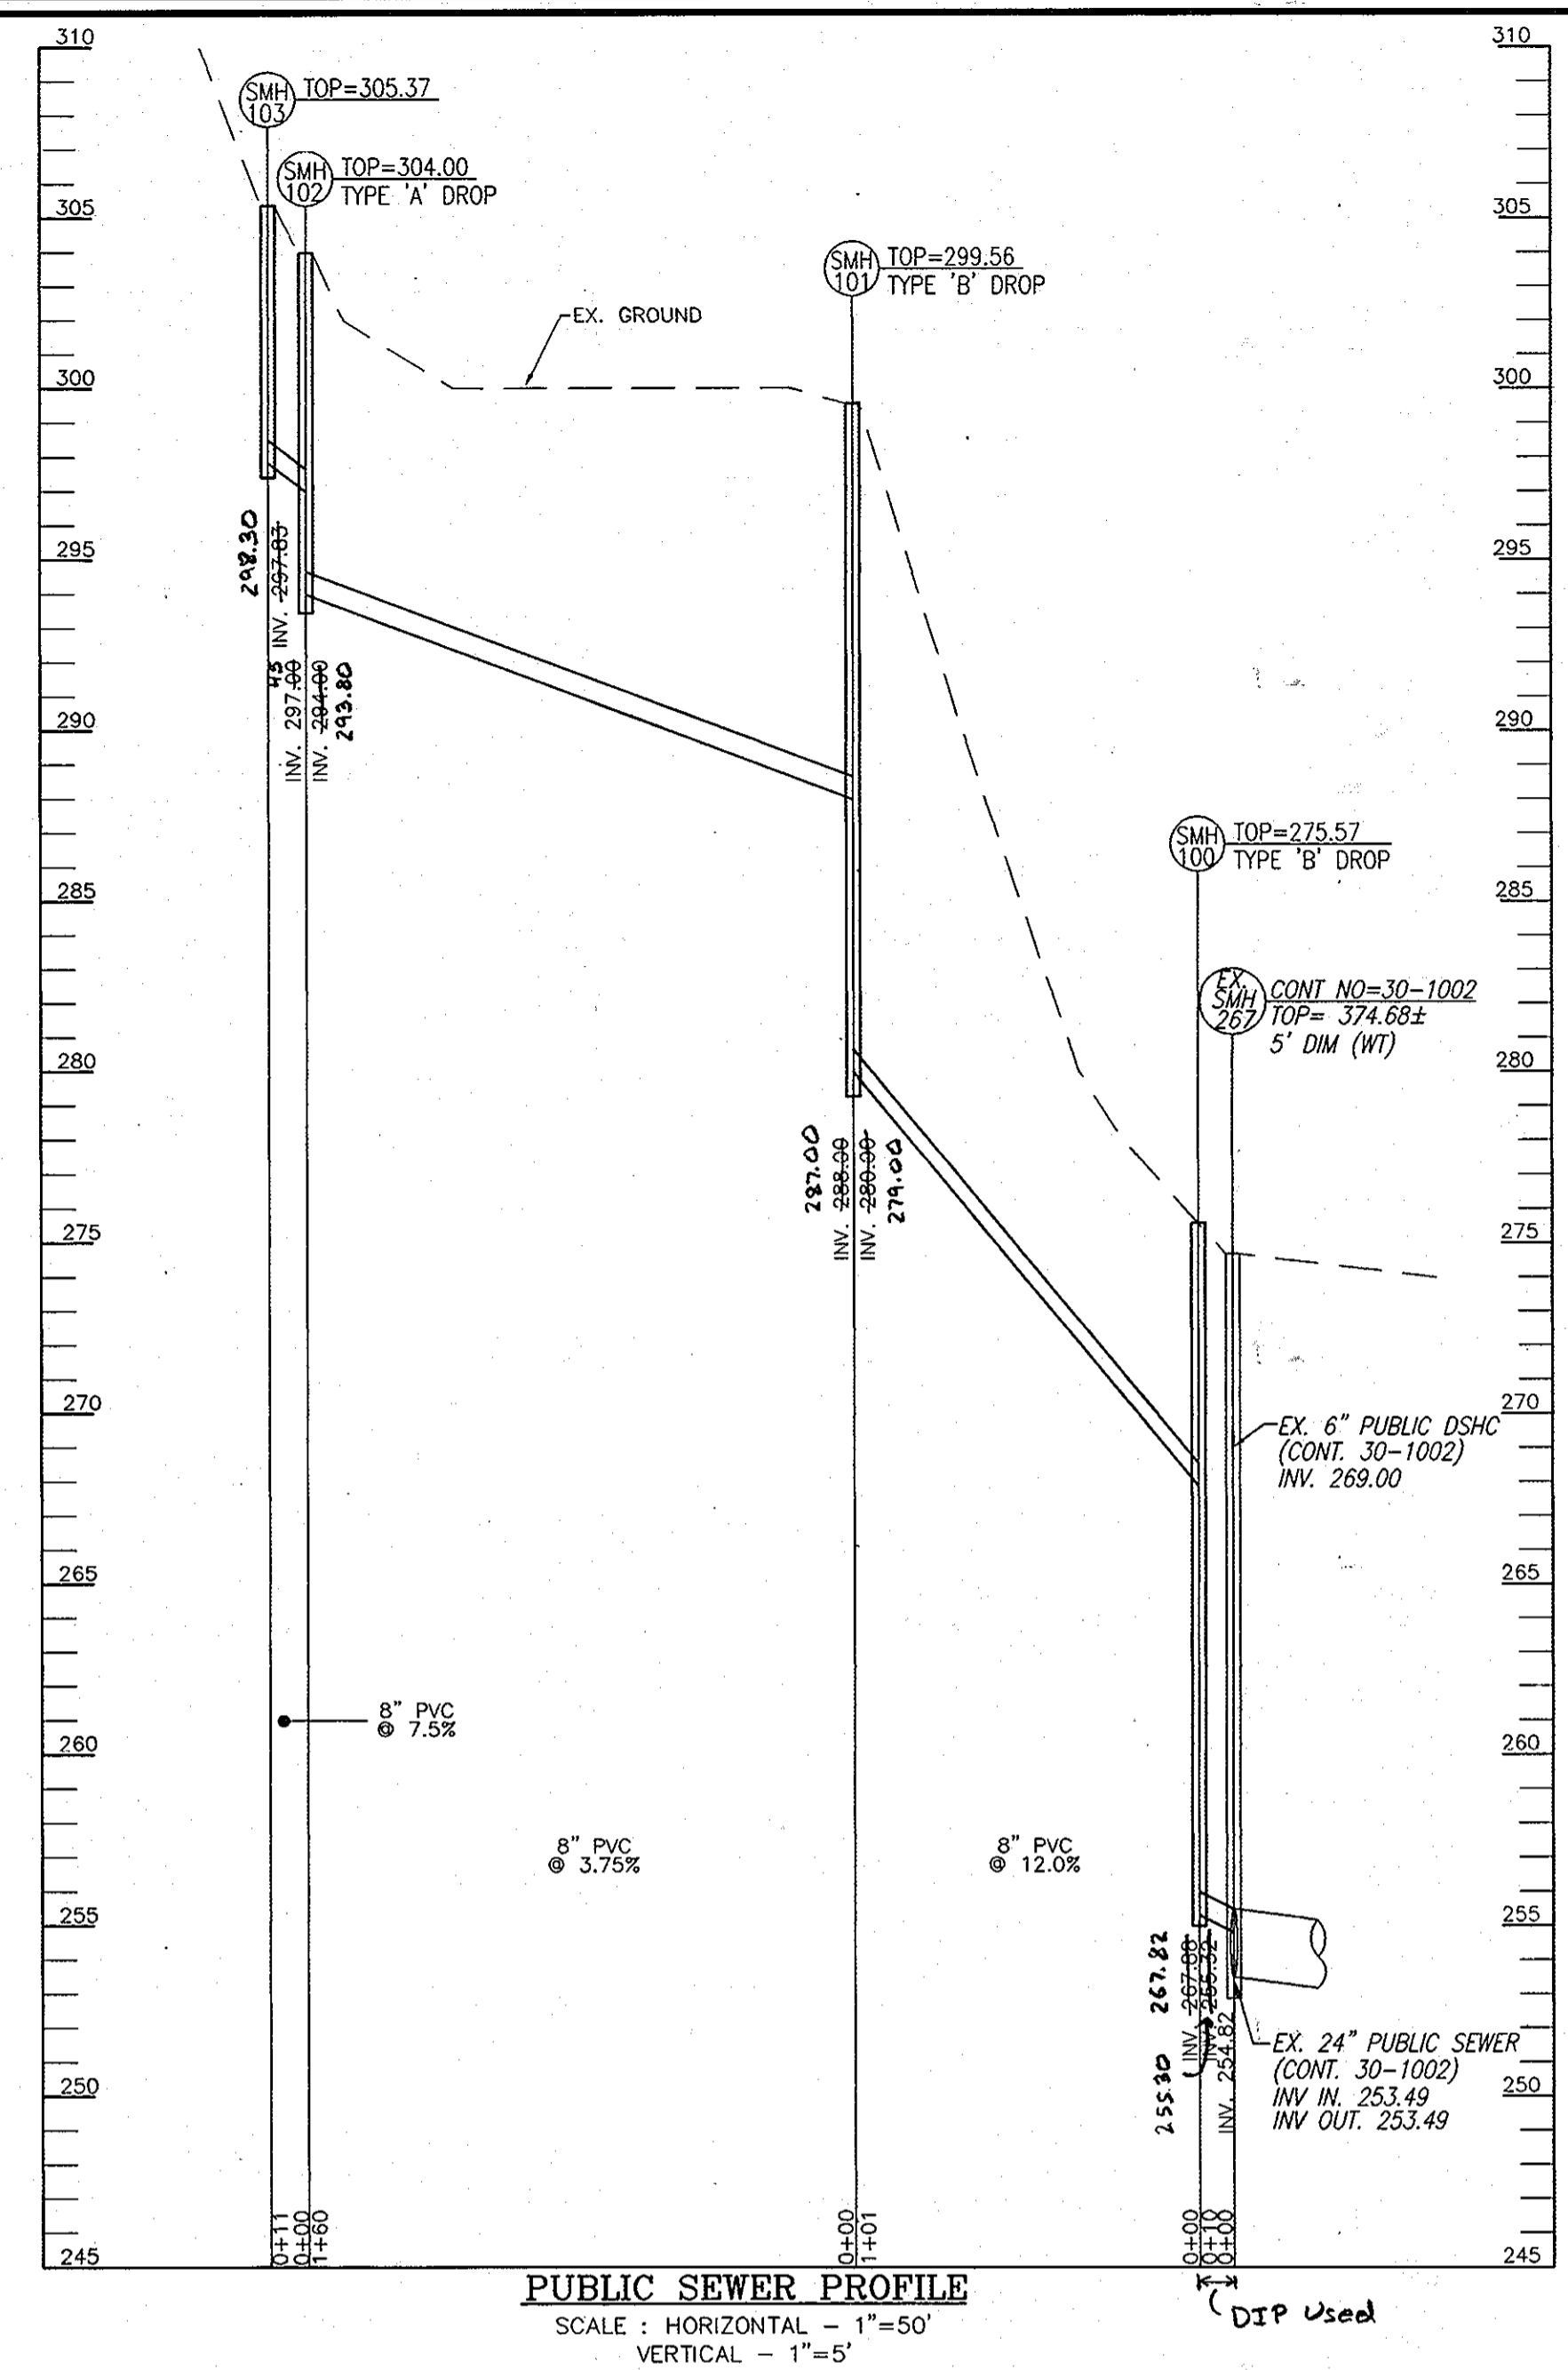


PLAN VIEW
SCALE: 1"=50'

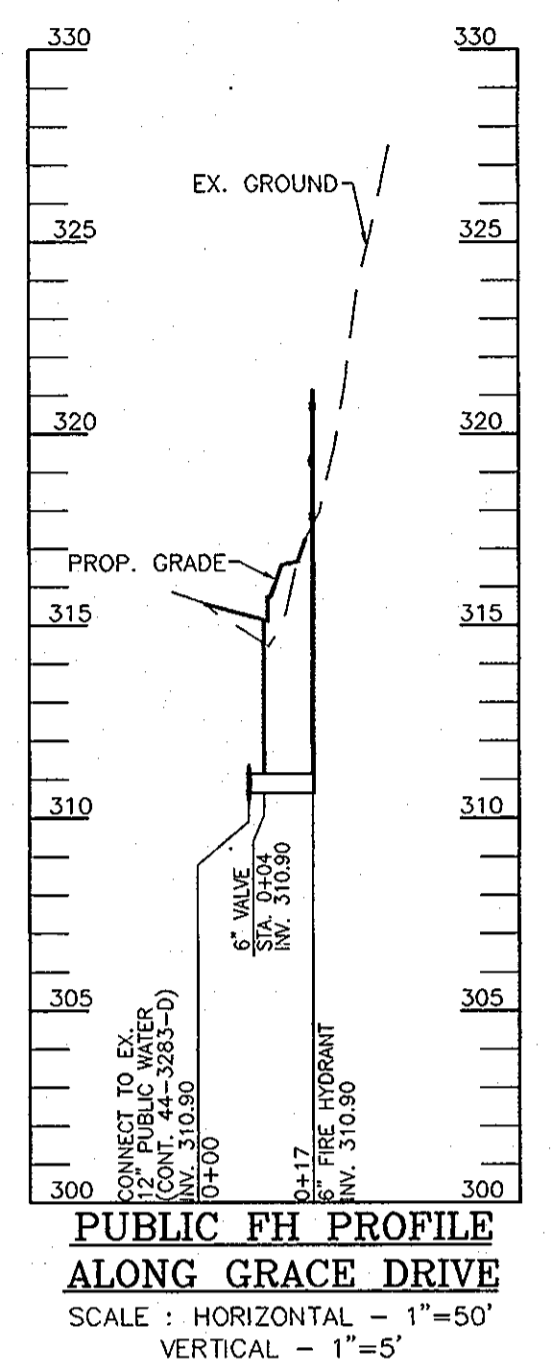


OWNER/DEVELOPER
CHESAPEAKE CONFERENCE ASSOCIATION
OF SEVENTH DAY ADVENTISTS
6600 MARTIN ROAD
COLUMBIA, MARYLAND 21044

DEPARTMENT OF PUBLIC WORKS
HOWARD COUNTY, MARYLAND
Reth B...
5-30-07
CHIEF, BUREAU OF UTILITIES

DEPARTMENT OF PLANNING & ZONING
HOWARD COUNTY, MARYLAND
...
6/4/07
CHIEF, DEVELOPMENT ENGINEERING DIVISION

ROBERT H. VOGEL ENGINEERING, INC.
ENGINEERS • SURVEYORS • PLANNERS
8407 MAIN STREET ELLICOTT CITY, MD 21043
TEL: 410.461.7666 FAX: 410.461.8981

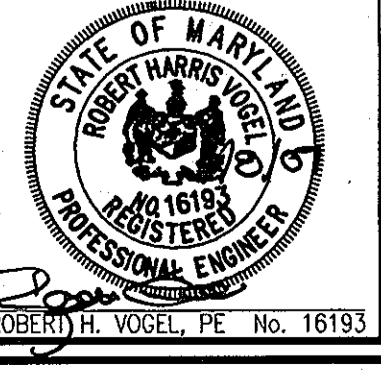


DES:	DZ						
DRN:	DZ						
CHK:	RHV						
DATE:	MAY 2007	BY	NO.	REVISION	DATE	600' SCALE MAP NO.	35

**FINAL WATER AND SEWER PLAN
PLAN VIEW**


**BALTIMORE SEVENTH DAY
ADVENTIST KOREAN CHURCH
CONTRACT NO. 34-4410-D**

TAX MAP 35 BLOCK 22
5TH ELECTION DISTRICT
PARCEL 86
HOWARD COUNTY, MARYLAND


SCALE AS SHOWN
SHEET 2 OF 2

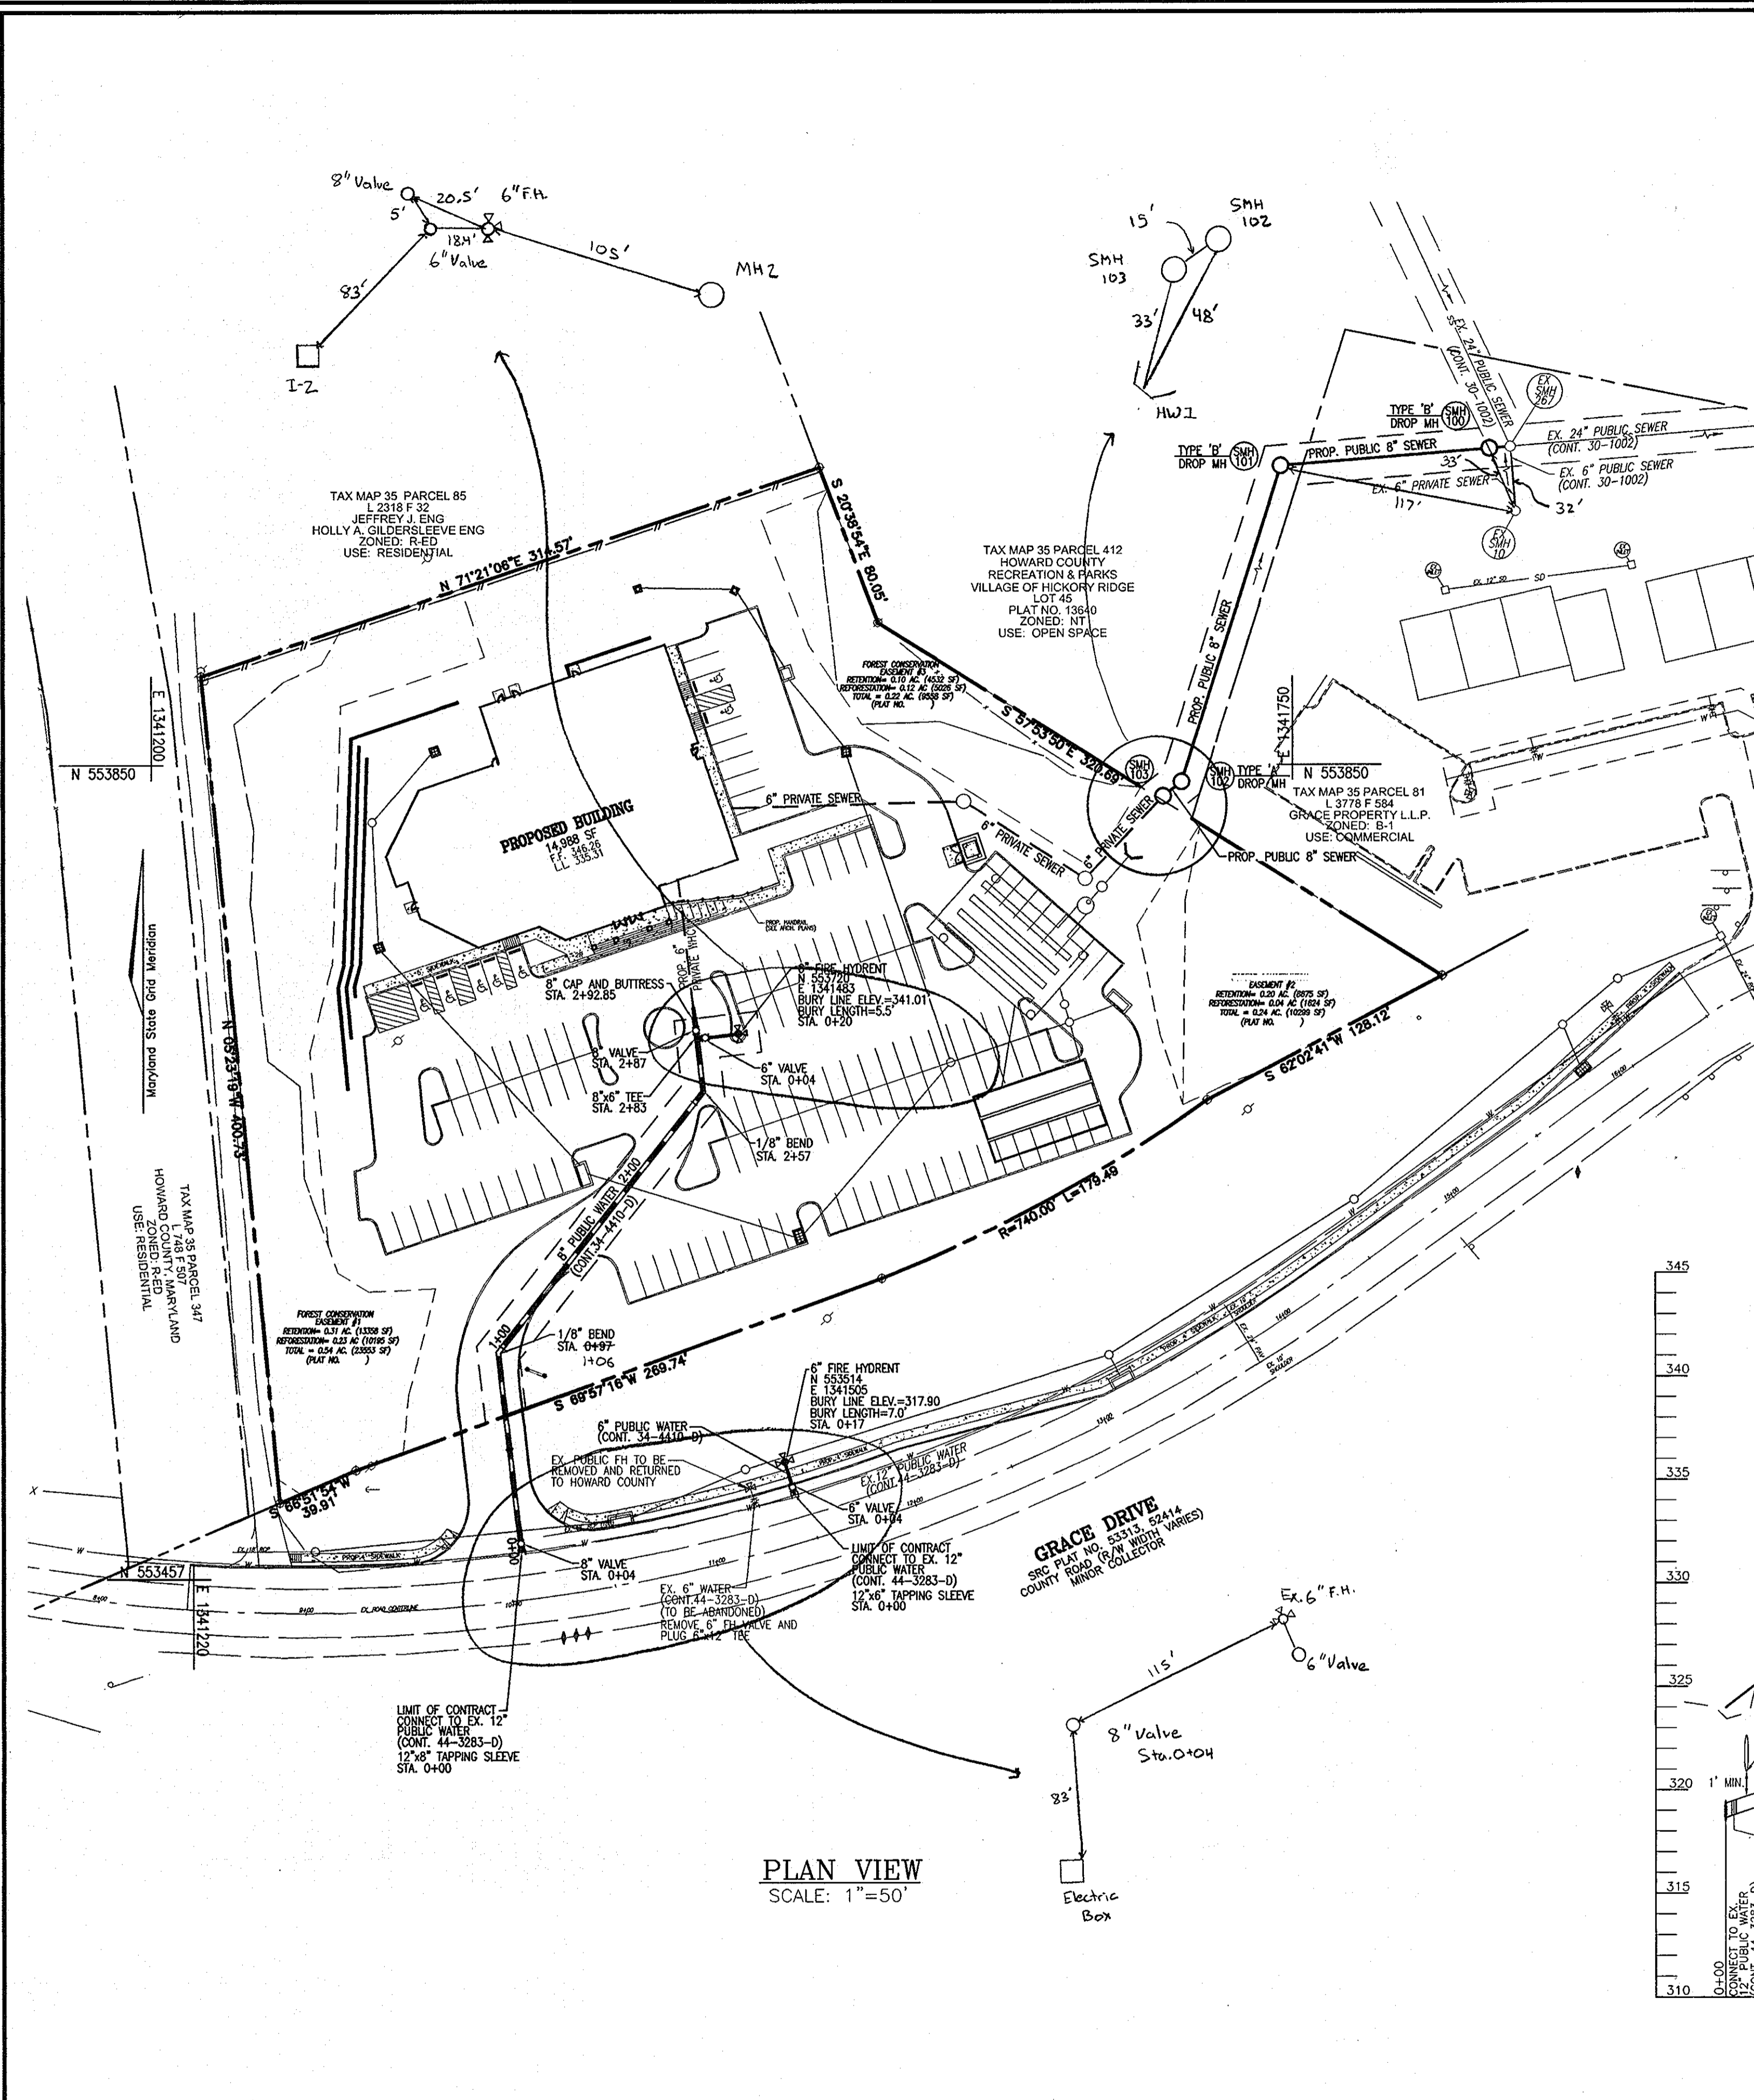


PLAN VIEW
SCALE: 1"=50'

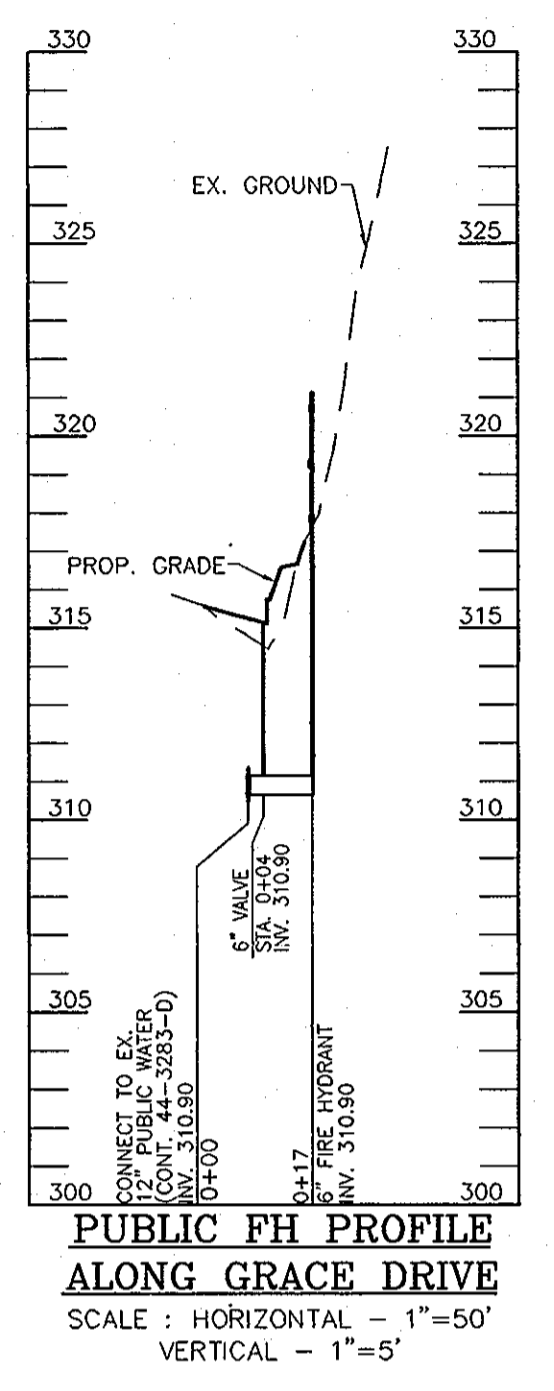

PUBLIC FH PROFILE
ALONG GRACE DRIVE
SCALE: HORIZONTAL - 1"=50'
VERTICAL - 1"=5'

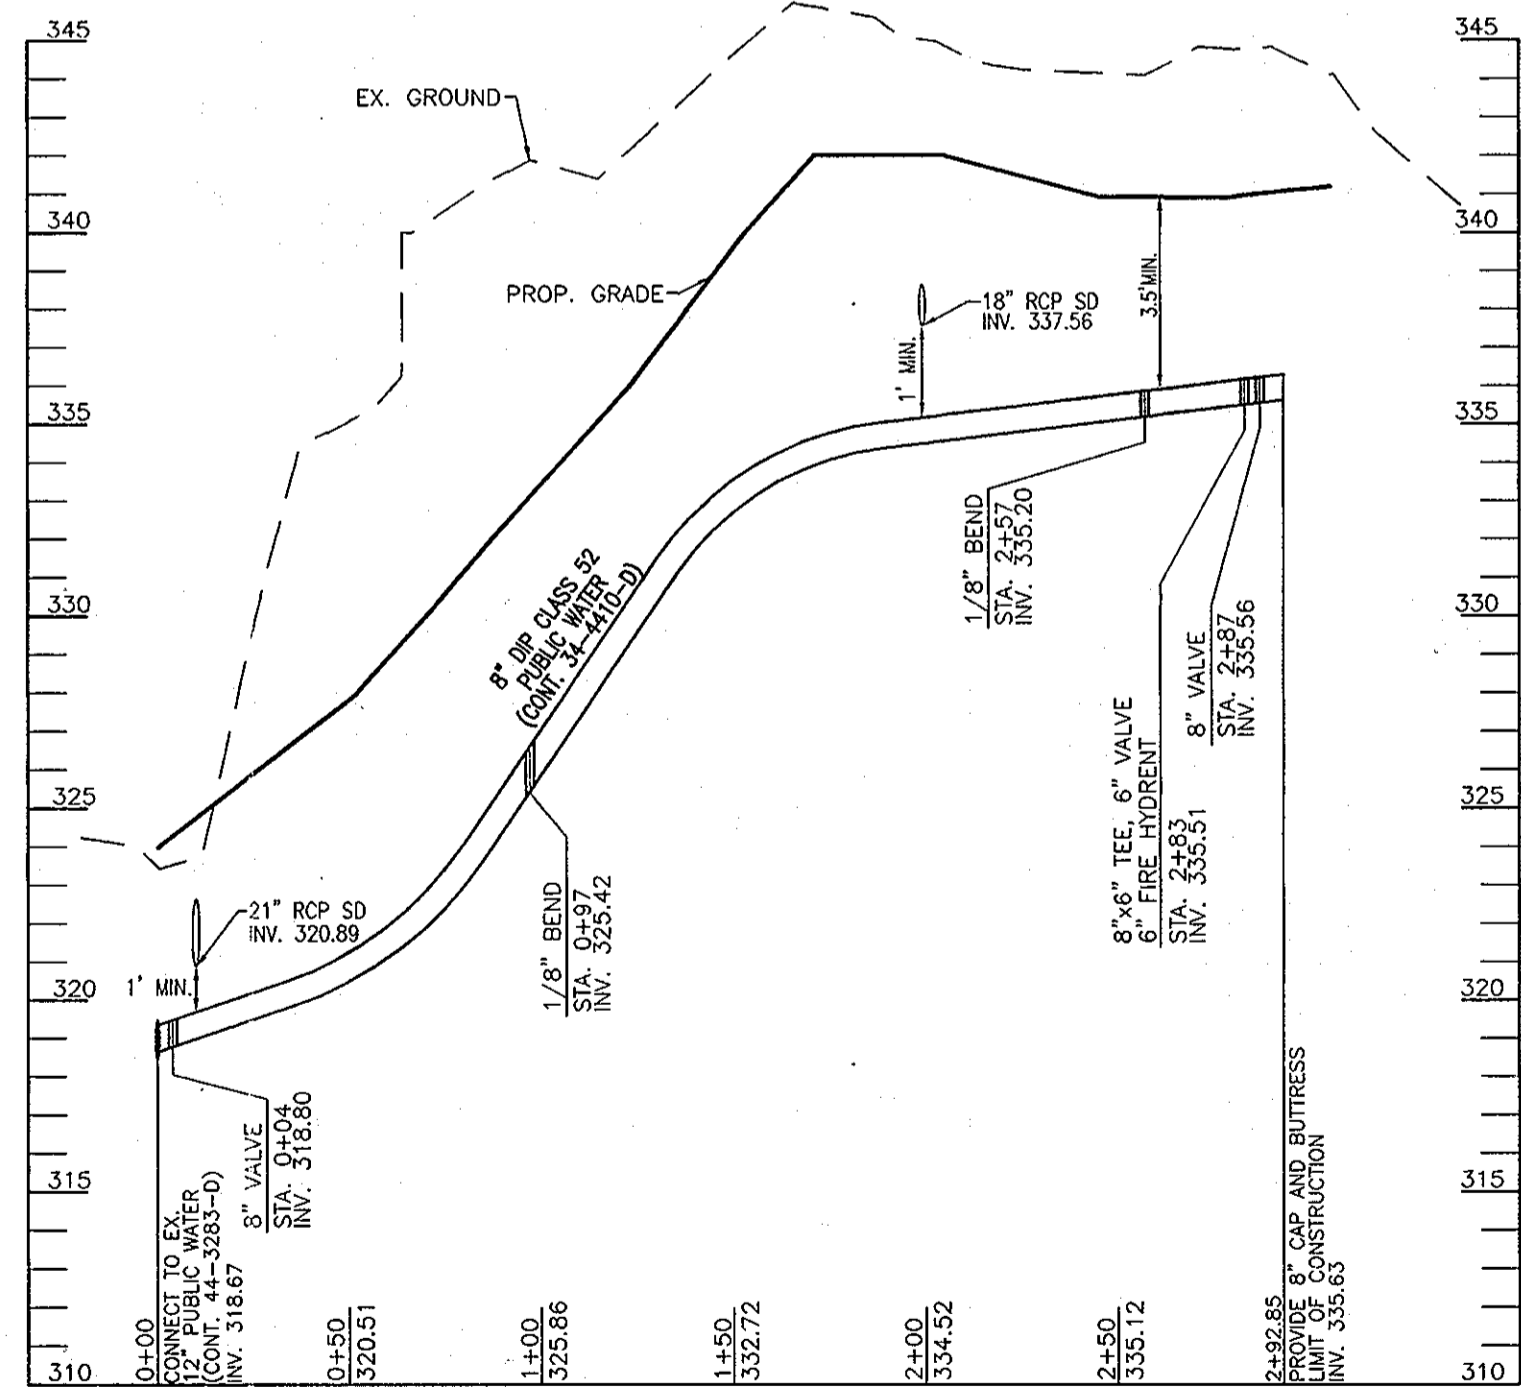

PUBLIC WATER PROFILE
SCALE: HORIZONTAL - 1"=50'
VERTICAL - 1"=5'

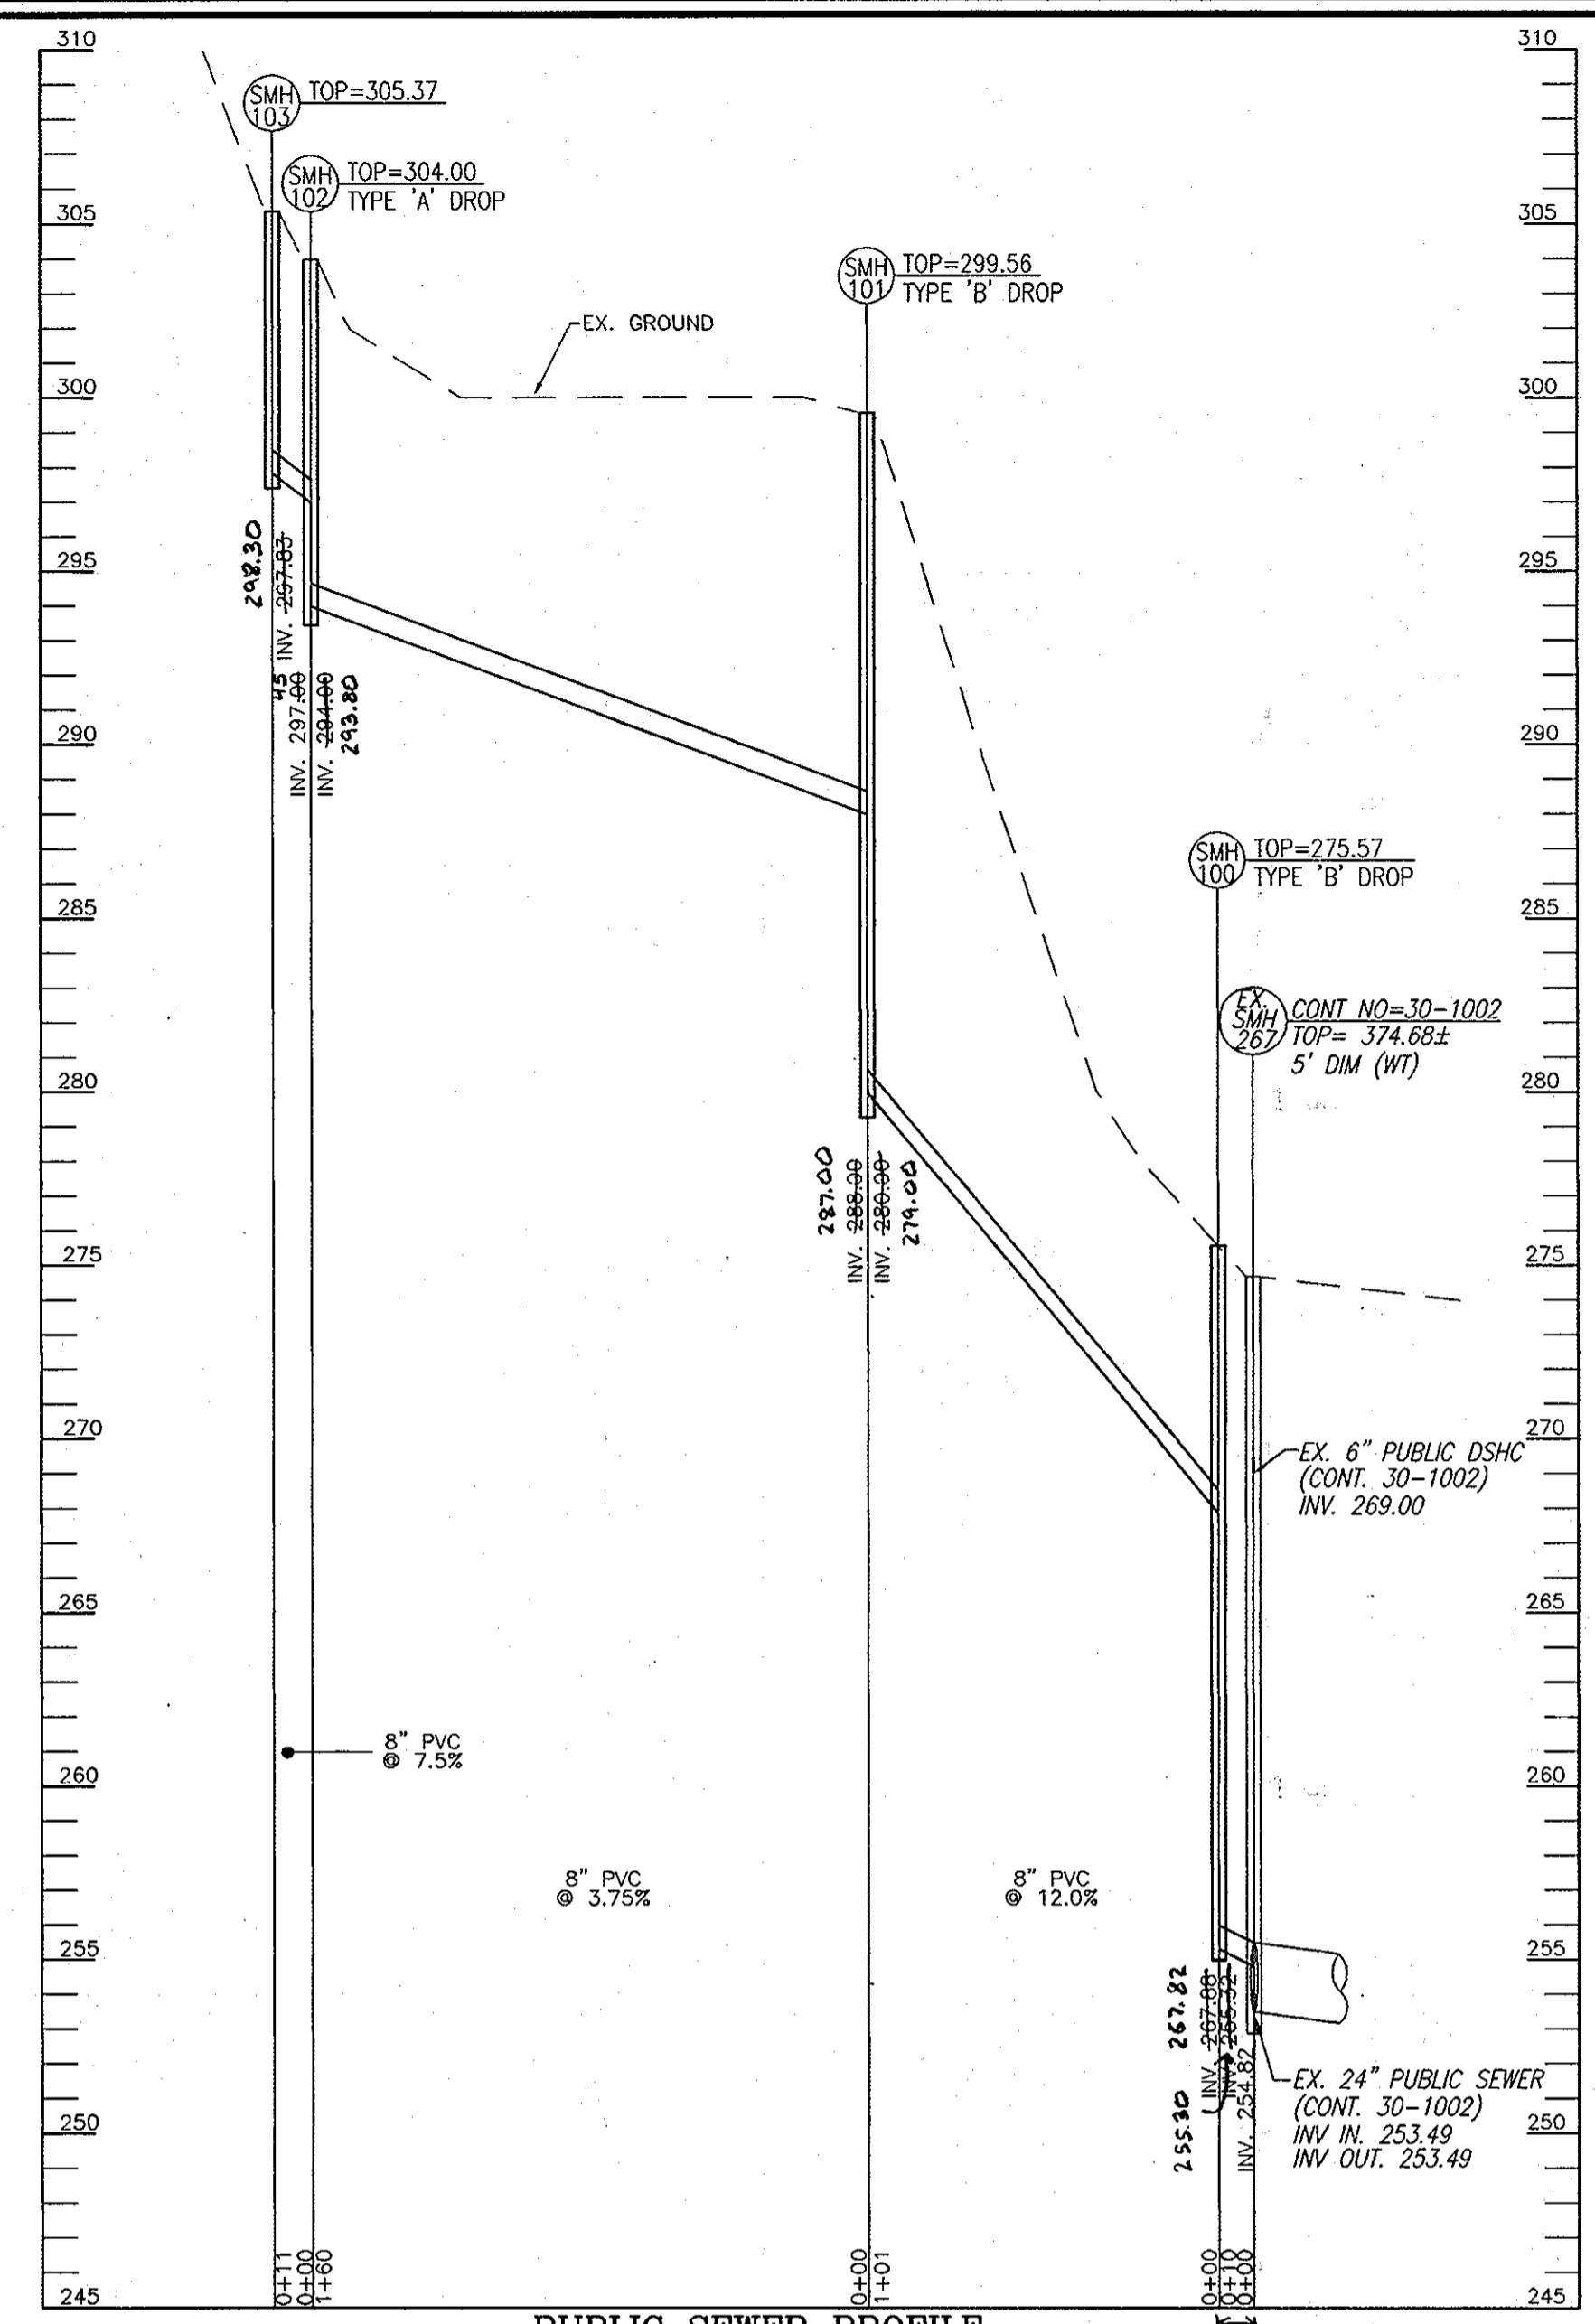


PUBLIC SEWER PROFILE
SCALE: HORIZONTAL - 1"=50'
VERTICAL - 1"=5'

OWNER/DEVELOPER
CHESAPEAKE CONFERENCE ASSOCIATION
OF SEVENTH DAY ADVENTISTS
6600 MARTIN ROAD
COLUMBIA, MARYLAND 21044

DEPARTMENT OF PUBLIC WORKS
HOWARD COUNTY, MARYLAND
5-30-07

DEPARTMENT OF PLANNING & ZONING
HOWARD COUNTY, MARYLAND
6/4/07

ROBERT H. VOGEL ENGINEERING, INC.
ENGINEERS • SURVEYORS • PLANNERS
8407 MAIN STREET
ELLCOTT CITY, MD 21043
TEL: 410.461.7666
FAX: 410.461.8961

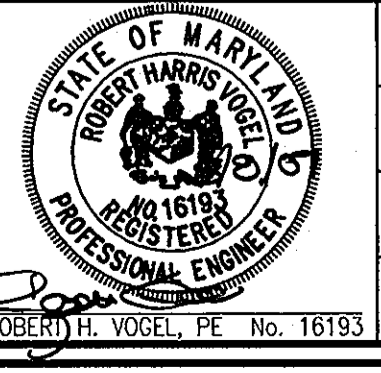

DES:	DZ						
DRN:	DZ						
CHK:	RHV						
DATE:	MAY 2007	BY:	NO.	REVISION	DATE	600' SCALE MAP NO.	35

**FINAL WATER AND SEWER PLAN
PLAN VIEW**

**BALTIMORE SEVENTH DAY
ADVENTIST KOREAN CHURCH
CONTRACT NO. 34-4410-D**

SCALE AS SHOWN
SHEET 2 OF 2
TAX MAP 35 BLOCK 22 PARCEL 86
5TH ELECTION DISTRICT HOWARD COUNTY, MARYLAND